
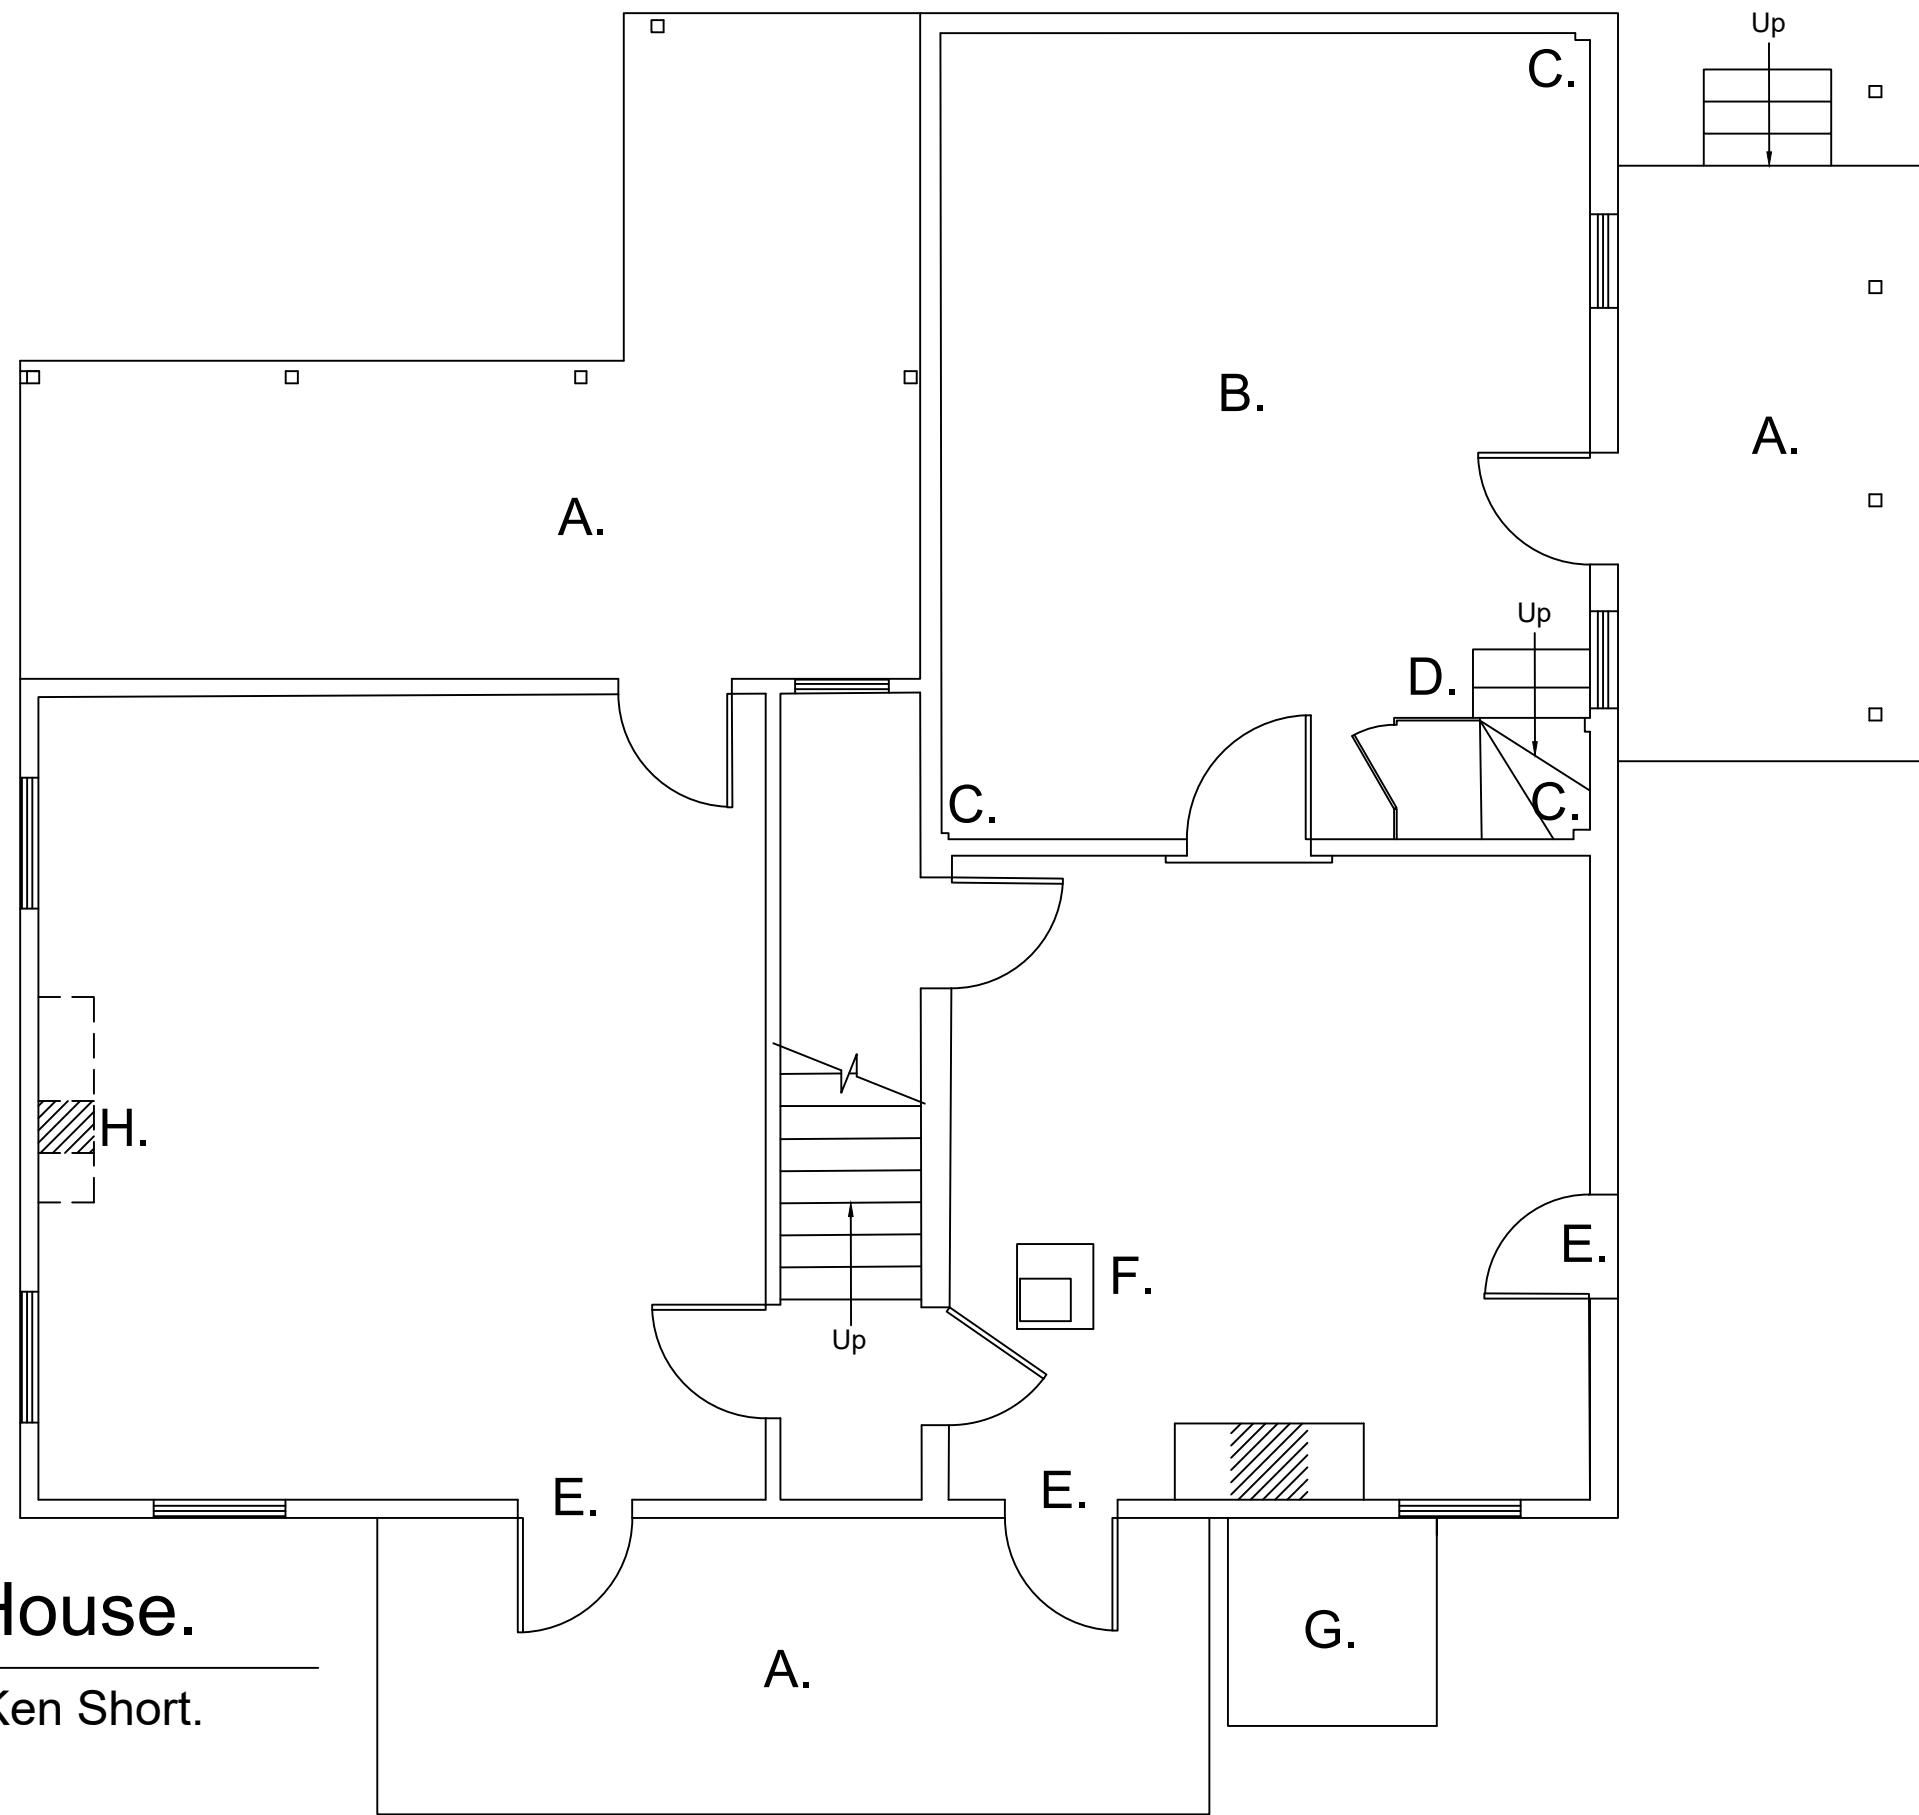
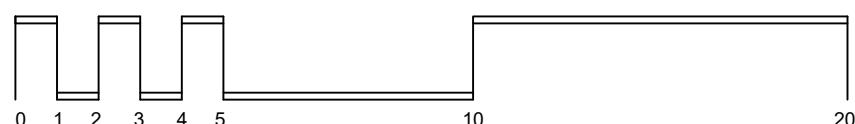


Notes:

- A. Modern porch.
- B. Modern pantry and kitchen wall not shown.
- C. Exposed corner post.
- D. 20th century stair.
- E. Modern door.
- F. Furnace grate.
- G. Basement bulkhead.
- H. Chimney and boxing removed.

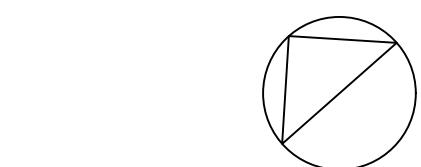

M: 23-88 George L. Stabler House.

1st Floor Plan. Measured by Peter Morrill and Ken Short.

Drawn by Peter Morrill July 2021