
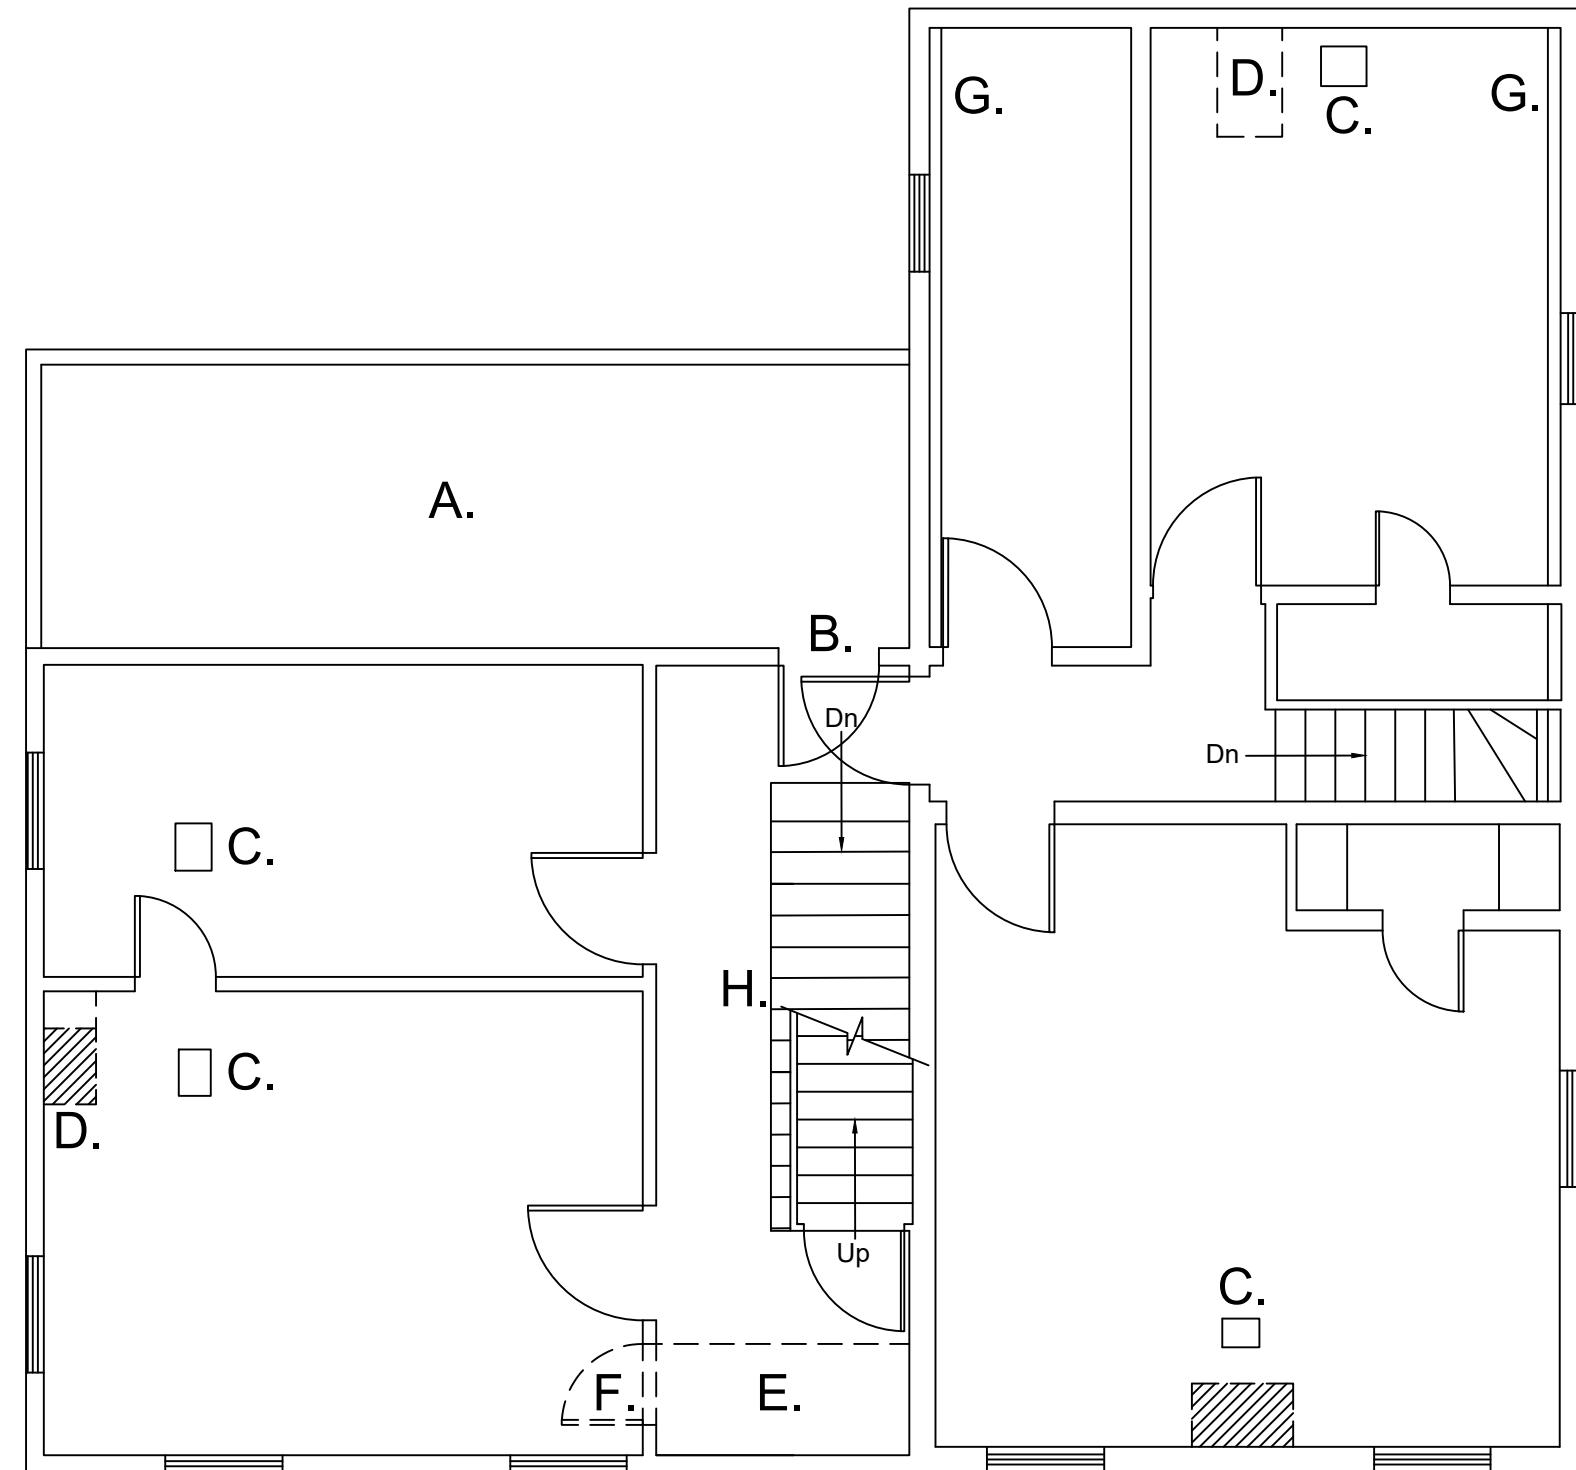


Notes:

- A. Modern porch.
- B. Modern door.
- C. Furnace grate.
- D. Chimney and boxing removed.
- E. Original closet partition replaced with modern bi-fold doors.
- F. Original closet door closed off.
- G. Original upper plate exposed.
- H. Original stair rail missing, modern rail not shown.

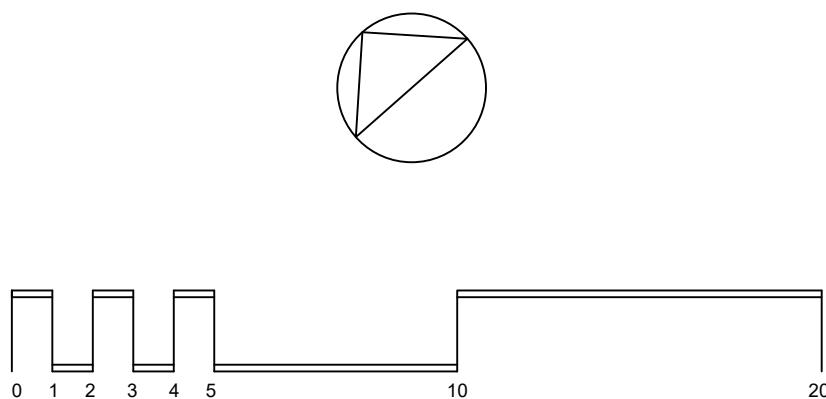

2nd Floor Plan. Measured by Peter Morrill and Ken Short. Drawn by Peter Morrill July 2021