

Jeff R. Degitz
Director
410-386-2103, Fax: 410-876-8284
Toll Free: 1-888-302-3978
MD RELAY: Call 711 or 800-735-2258(TTY)
email: ccrec@carrollcountymd.gov



**Carroll County Department of
Recreation and Parks**
Carroll County Government
300 South Center Street
Westminster, Maryland 21157

July 23, 2020

Margaret Lashar
Program Open Space Grants
Maryland Department of Natural Resources
Tawes State Office Bldg., E-4
Annapolis, MD 21401

RE: FY 2021 Program Open Space Annual Program Submission

Dear Margaret,

Attached is the FY 2021 Annual Program summary for Carroll County and its municipalities.

Introduction:

In developing this Annual Program, Carroll County utilized the Land Preservation, Parks and Recreation Plan as a major component, along with the input of our Recreation Councils, a recent needs assessment survey and requests from the municipalities. All of the projects are developed with the Eight Visions contained in the State's 1992 Planning Act. This is particularly true in the projects that are presented by the municipalities since Carroll County is trying to direct growth in and around these towns. In addition, the County and municipalities, through an agreement established in 1977, continue to share the local matching funds required for development projects. The starting point of our capital budget is the Land Preservation, Parks and Recreation Plan and the priorities for our projects are usually determined by this plan, the immediate needs of the community, and the monies available for capital projects.

DEVELOPMENT PROJECTS:

1. Tot Lot Replacement. This project provides funding to replace the existing and degraded tot lot at Deer Park. These funds will be added to the previously approved project from FY20. This project is consistent with visions 1, 2, 3, 5 and 8.
2. Krimgold Park Phase II Construction. This project provides funding to upgrade and expand the parking facilities, install ADA compliant paths, small pavilions, and other infrastructure improvements at Krimgold Park. This project is consistent with visions 1, 2, 3, 5 and 8.
3. Sports Complex Soccer Field Lighting. This project provides funding to add field lighting to a soccer field. This project is consistent with visions 1, 2, 3, 5 and 8.
4. Gillis Falls Phase 1 Design and Construction. This project provides the necessary funding to design and construct the first phase of a multi-use trail in Mount Airy, MD. This project is consistent with visions 1, 2, 3, 5 and 8.
5. Double Pipe Creek Boat Ramp. This project provides funding to design and construct a small boat launch into the Double Pipe Creek Waterway. These funds will be added to the previously approved project from FY20. This project is consistent with visions 1, 2, 3, 5 and 8.
6. Hampstead – Chief Sites Memorial Park Walking Trail Upgrade. This project provides removal and construction of an improved walking trail around the park and playground. This project is consistent with visions 1, 2, 3, 5 and 8.



Connecting people, parks and programs in support of a strong, healthy community and natural environment

7. Hampstead – War Memorial Park Enhancements. This project provides improvements to the terminus of Hampstead’s Main Street Revitalization Project and is consistent with visions 1, 2, 3, 5 and 8.
8. Manchester – Christmas Tree Park Improvements. This project provides funding for various athletic field and playground upgrades. This project is consistent with visions 1, 2, 3, 5 and 8.
9. Sykesville – Linear Trail Rehabilitation. This project provides ongoing Linear Trail upgrades and rehabilitation and is consistent with visions 1, 2, 3, 5 and 8.
10. Mount Airy – Rails to Trails Extension Railyard Acquisition. This project provides funding for the Mount Airy Railyard property which will allow a connection from the current Rail Trail to the downtown area. This project is consistent with visions 1, 2, 3, 5 and 8.

If you have any questions concerning the Annual Program, please do not hesitate to contact me.

Sincerely,



Jeff R. Degitz
Director


Enclosures

CC: Dan Rosen, Land-Use Planning and Analysis, Md. Office of Planning
Lynda Eisenberg, Acting Director, Carroll County Dept. of Planning w/enclosure

**PROGRAM OPEN SPACE
ANNUAL PROGRAM FOR DEVELOPMENT
FISCAL YEAR 2021**

#	Sponsor	Project Name/Description	Existing Acreage	Ultimate Acreage	Project Acreage	Total Funds	Local Funds	POS Funds	Federal Funds
1	Carroll County	Tot Lot Replacement - Deer Park	59.13		59.13	\$105,000	\$15,000	\$135,000	
2	Carroll County	Krimgold Park - Phase II Construction	137.5		137.5	\$390,000	\$90,000	\$300,000	
3	Carroll County	Sports Complex Soccer Field Lighting	84.84		84.84	\$280,000	\$90,000	\$190,000	
4	Carroll County	Gillis Falls Phase I Design and Construction	925.5		925.5	\$767,000	\$220,000	\$247,000	\$300,000
5	Carroll County	Double Pipe Creek Boat Ramp	3.66		3.66	\$109,000	\$10,900	\$98,100	
6	Hampstead	Chief Sites Memorial Park Walking Trail Upgrade	1.605		1.605	\$35,910	\$3,591	\$32,319	
7	Hampstead	War Memorial Park Enhancements	0.406		0.406	\$161,886	\$16,188	\$145,698	
8	Manchester	Christmas Tree Park Improvements	187.34		187.34	\$311,700	\$96,383	\$130,317	
9	Sykesville	Linear Trail Rehabilitation	1.66		1.66	\$82,893	\$8,290	\$74,603	
10	Mount Airy	Rails to Trails Extension Railway Acquisition			2.13	\$625,000	\$0	\$625,000	
Total						\$2,868,389	\$550,352	\$1,978,037	\$300,000

Scale 1:24,000
1 in = 2,000 ft

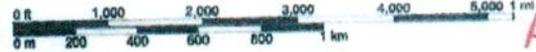


Attachment # 1


Carroll County

43




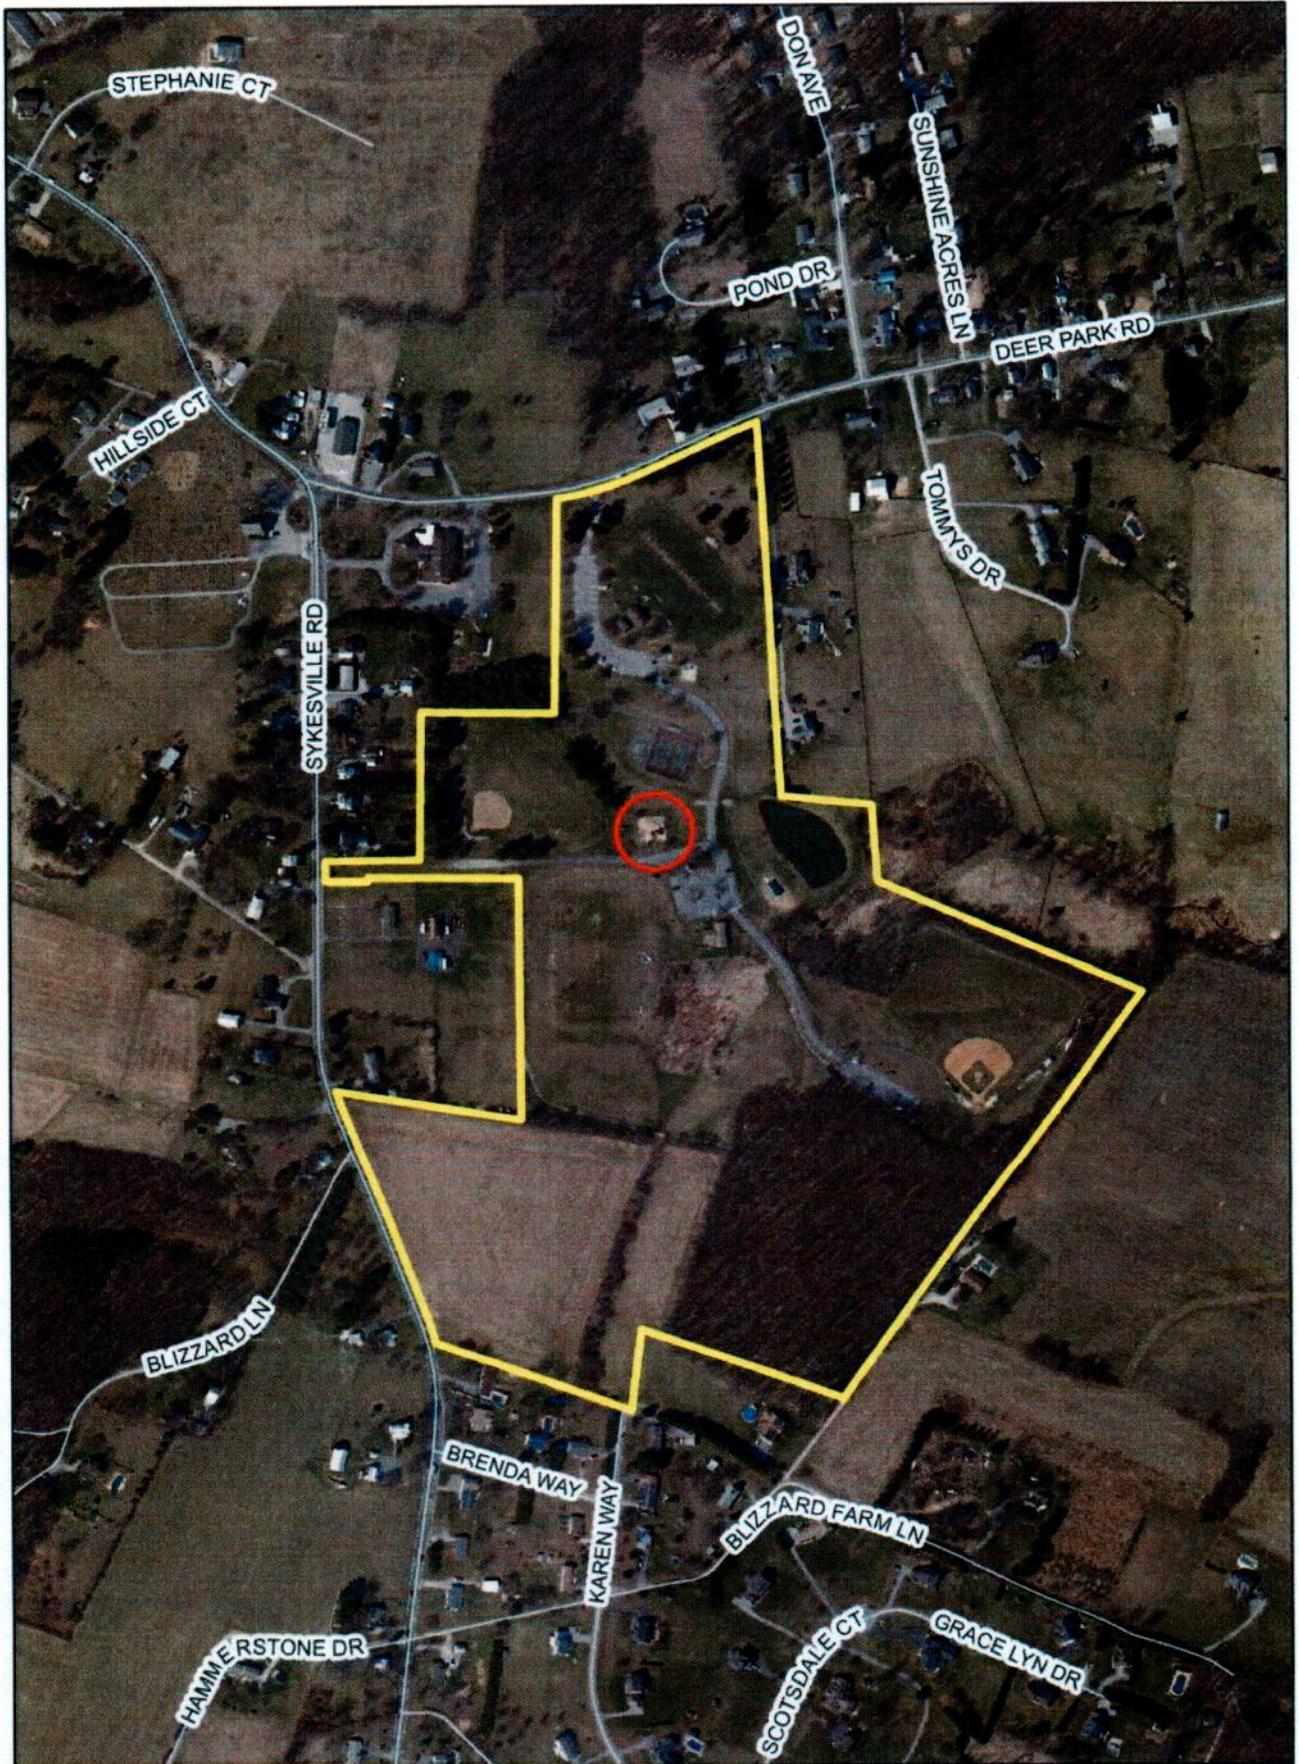


Deer Park Tot Lot Replacement

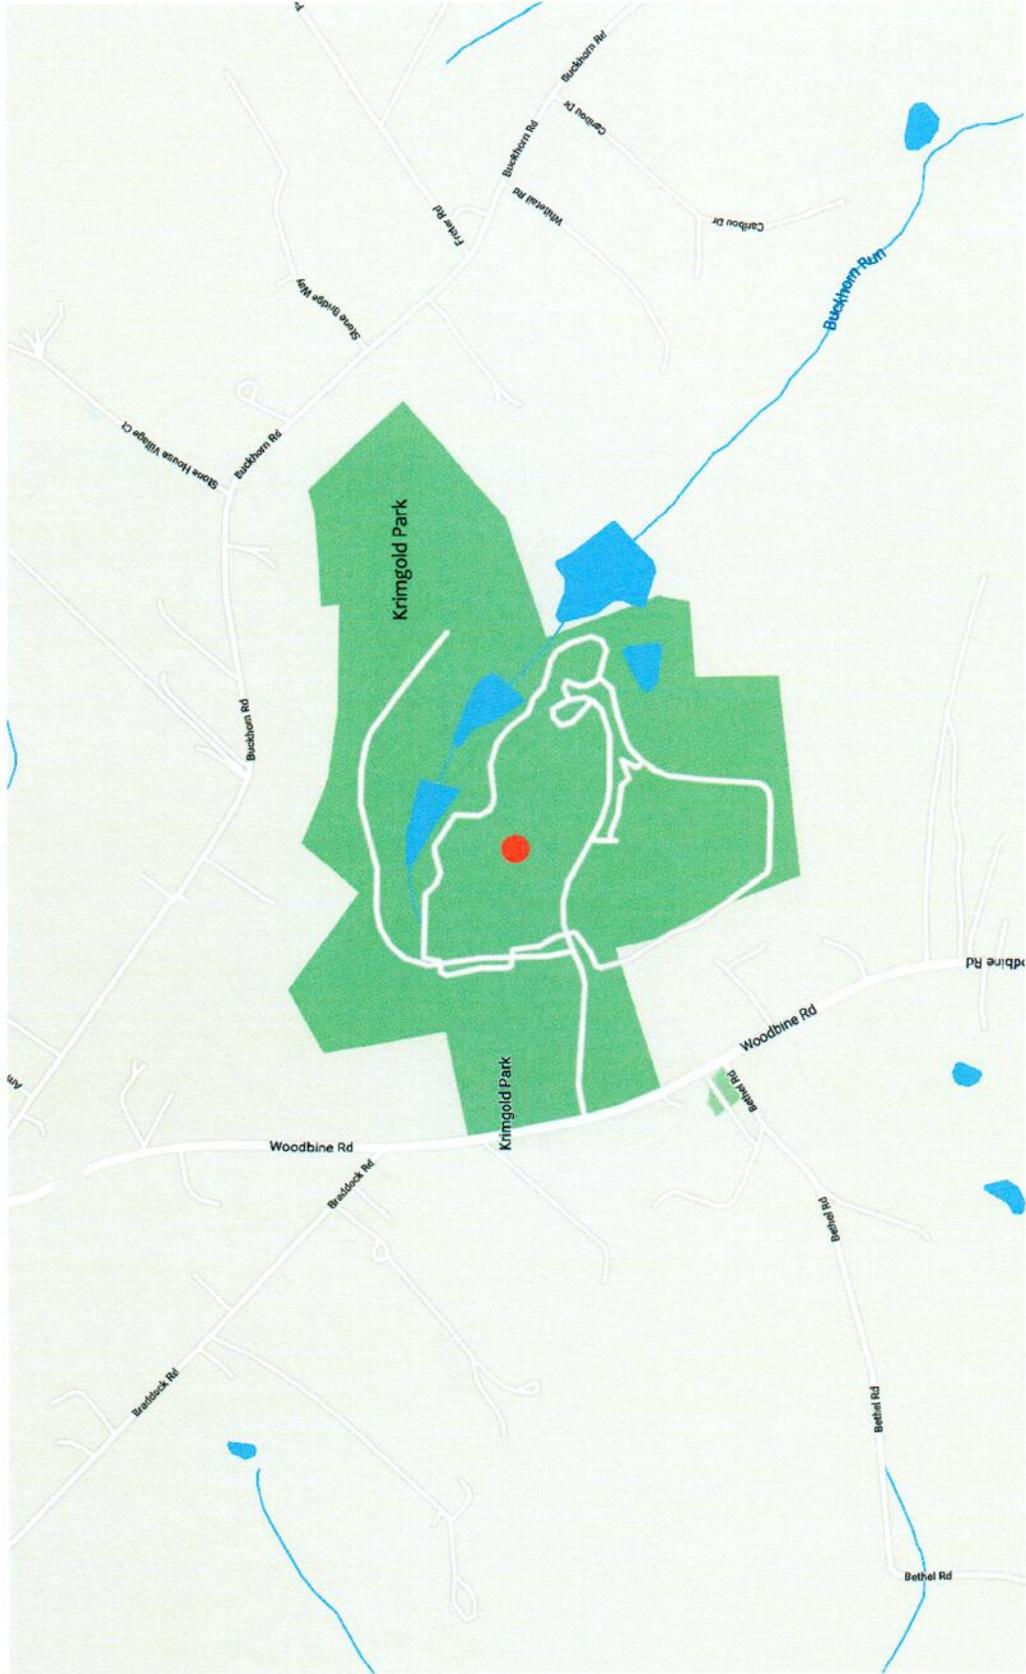


Attachment #1 - Location Map

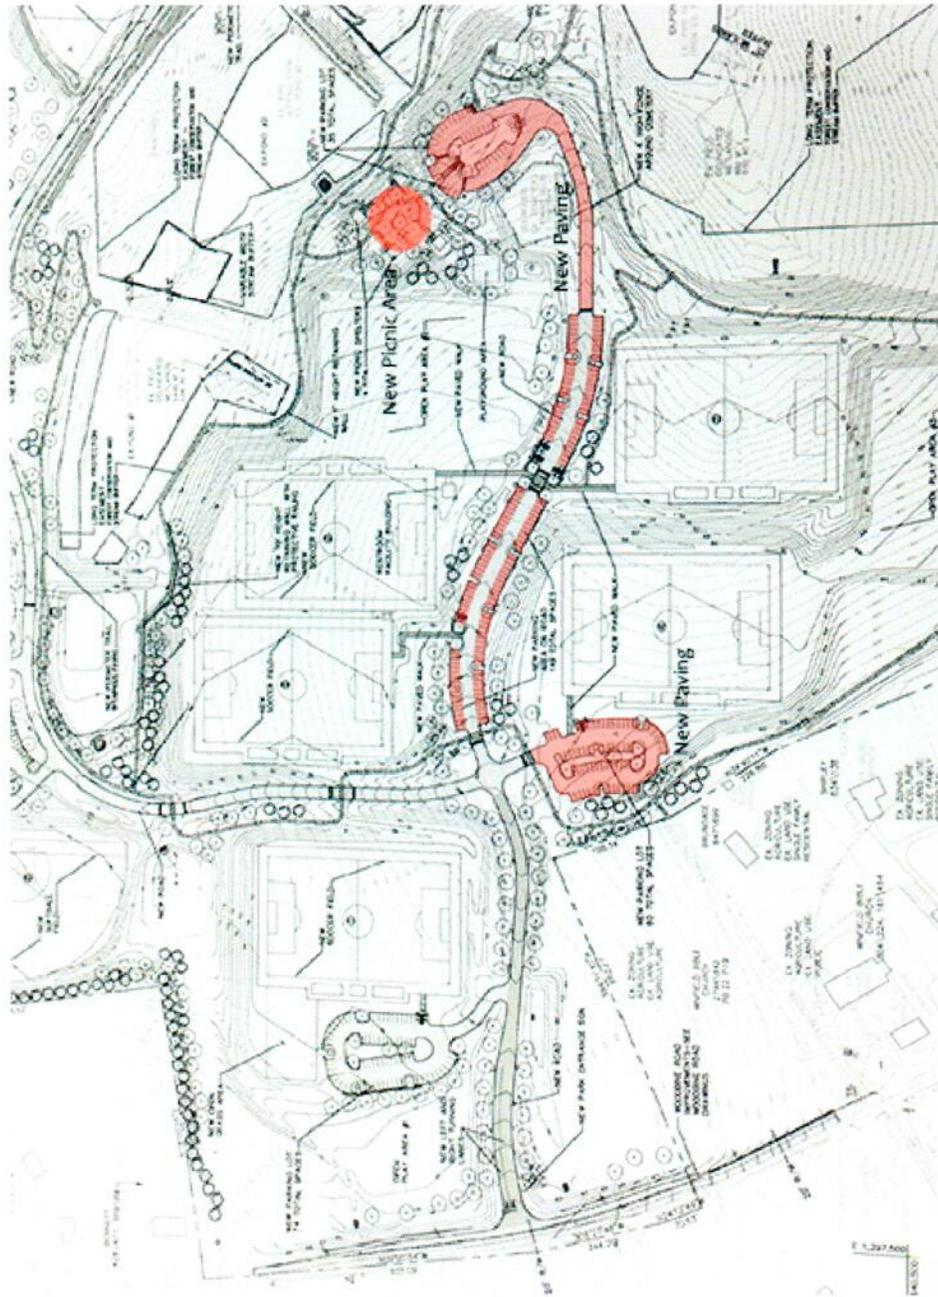


Attachment #2

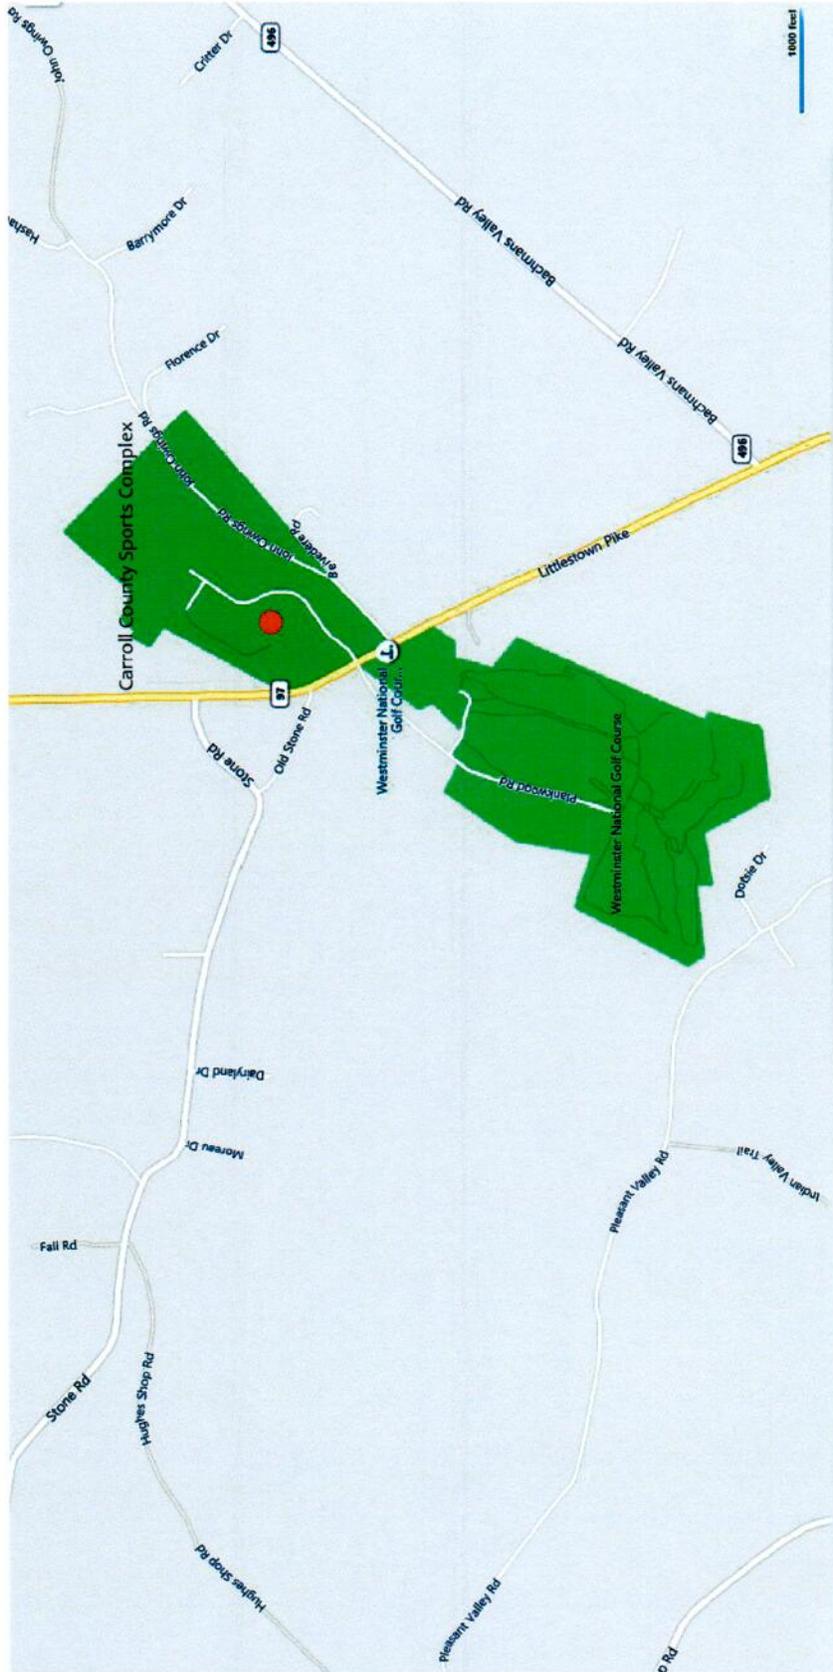


Attachment #1 - Location Map

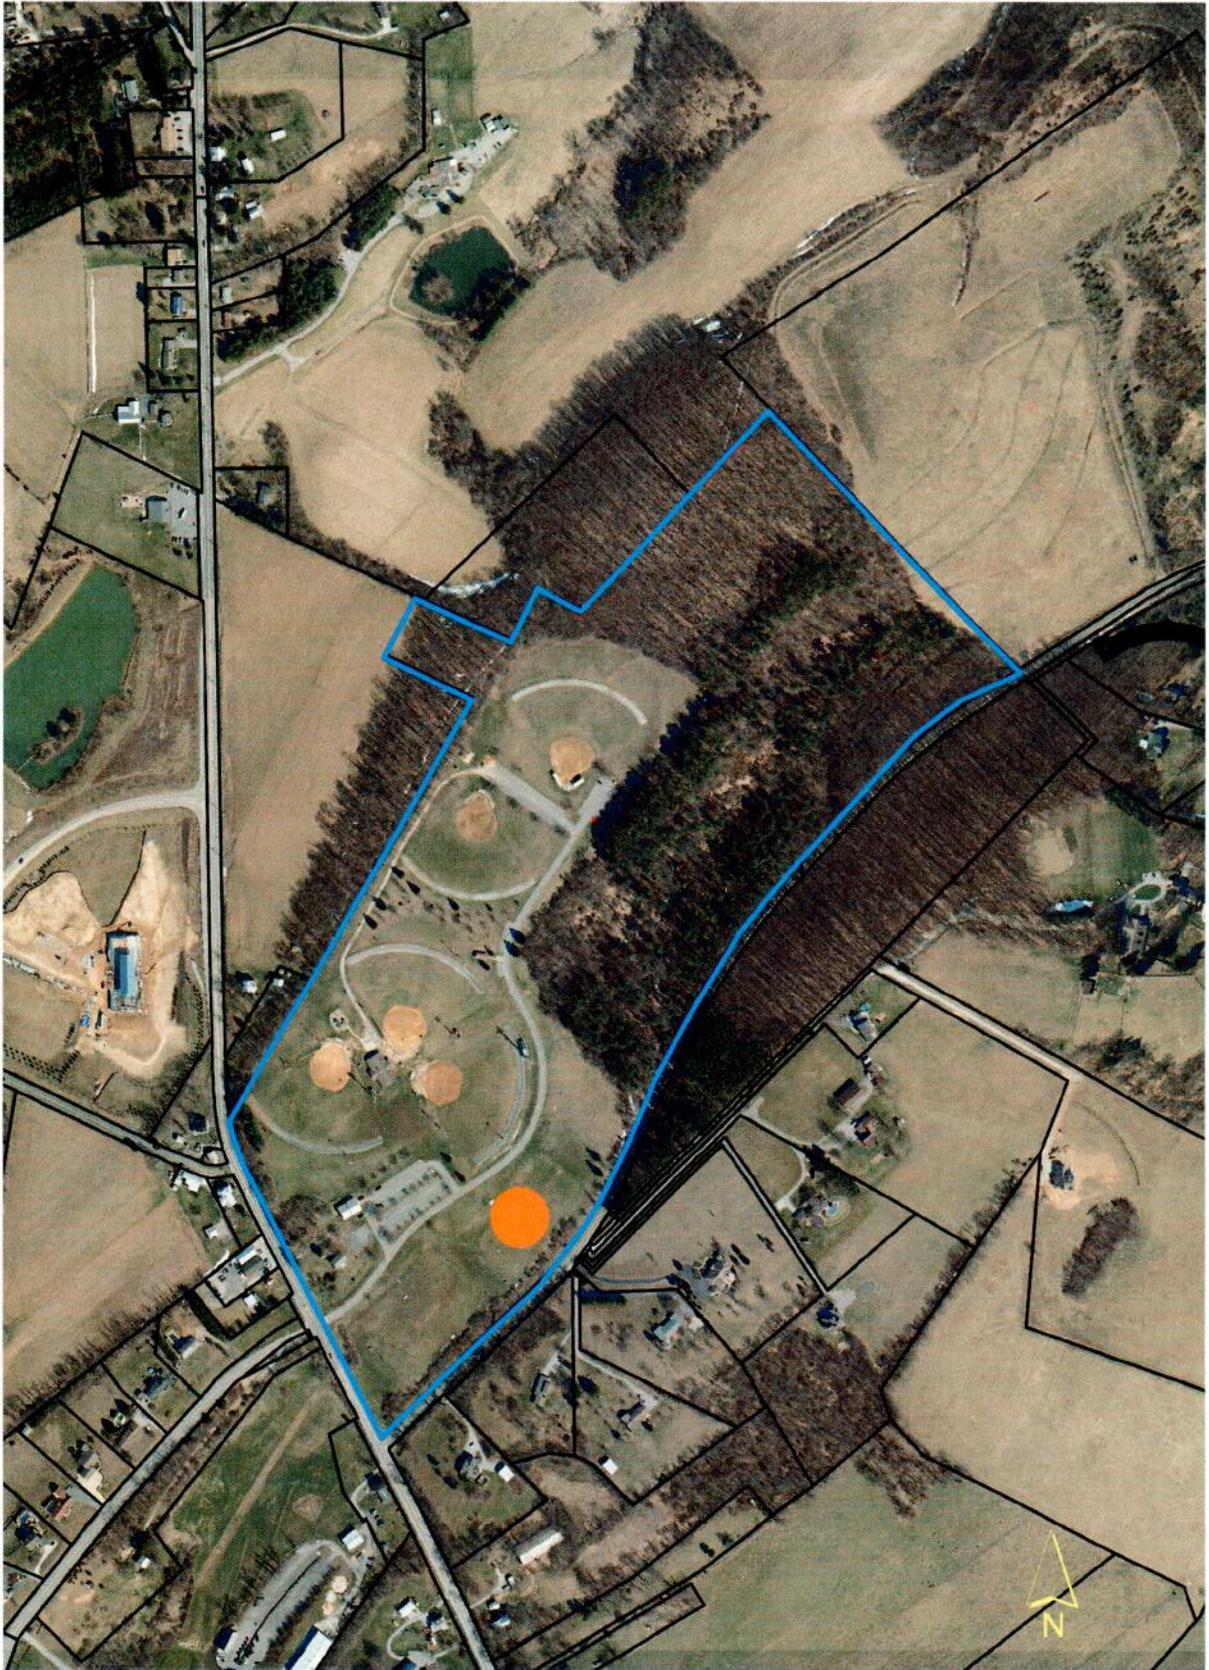

Attachment #2

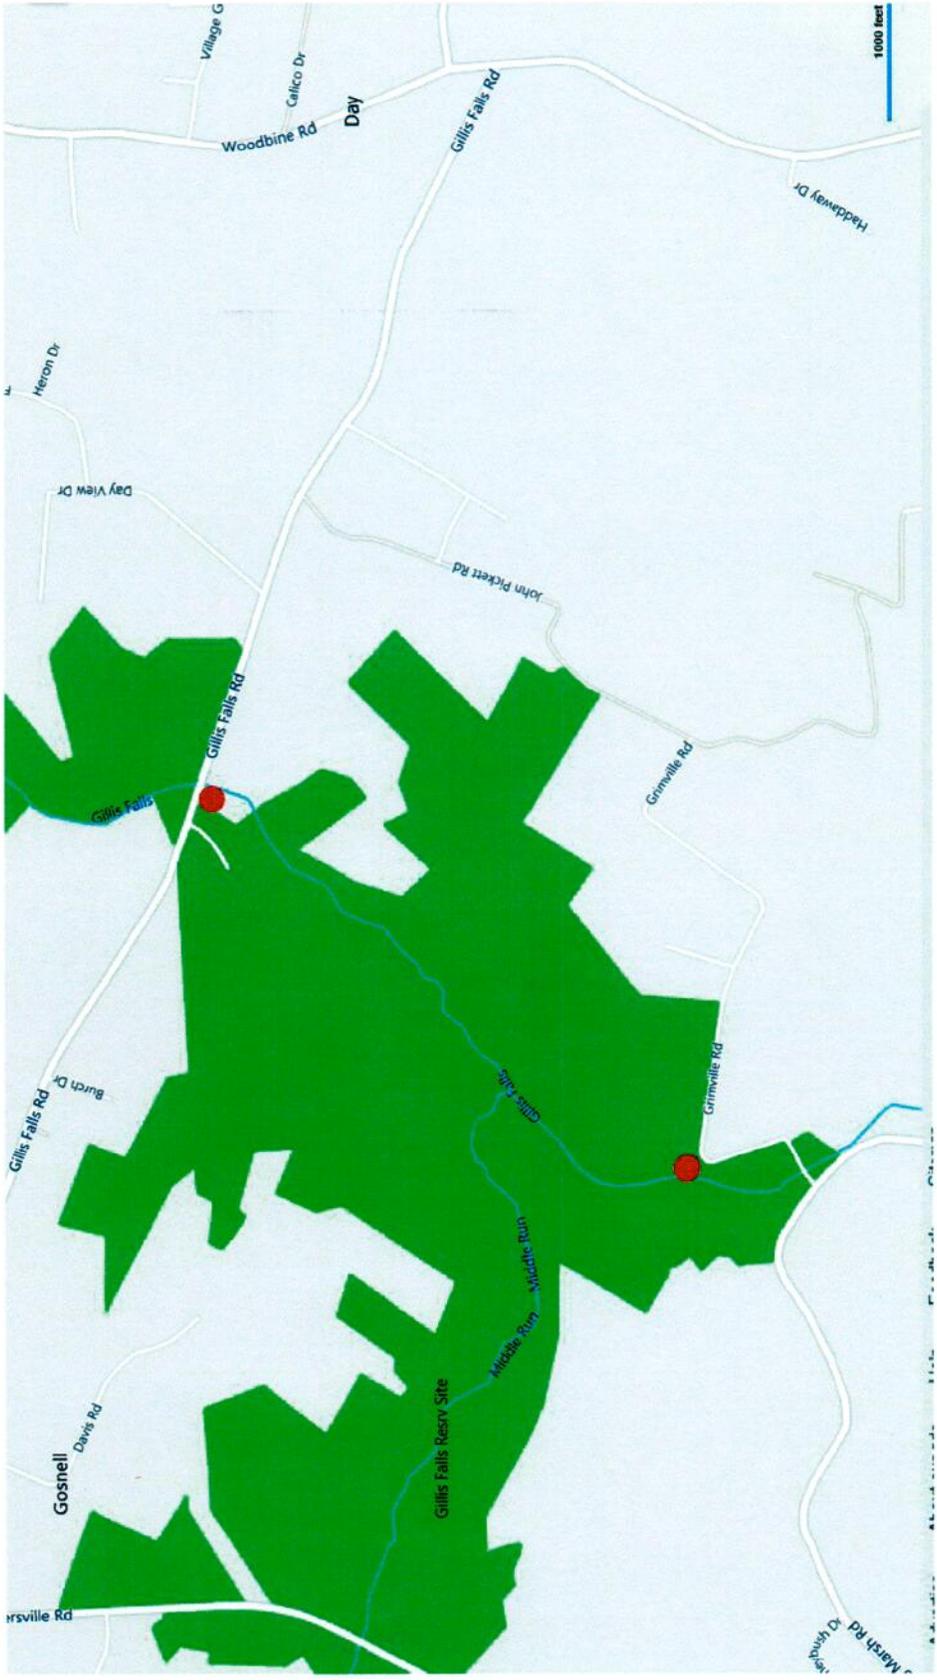

Attachment #1 - Location Map

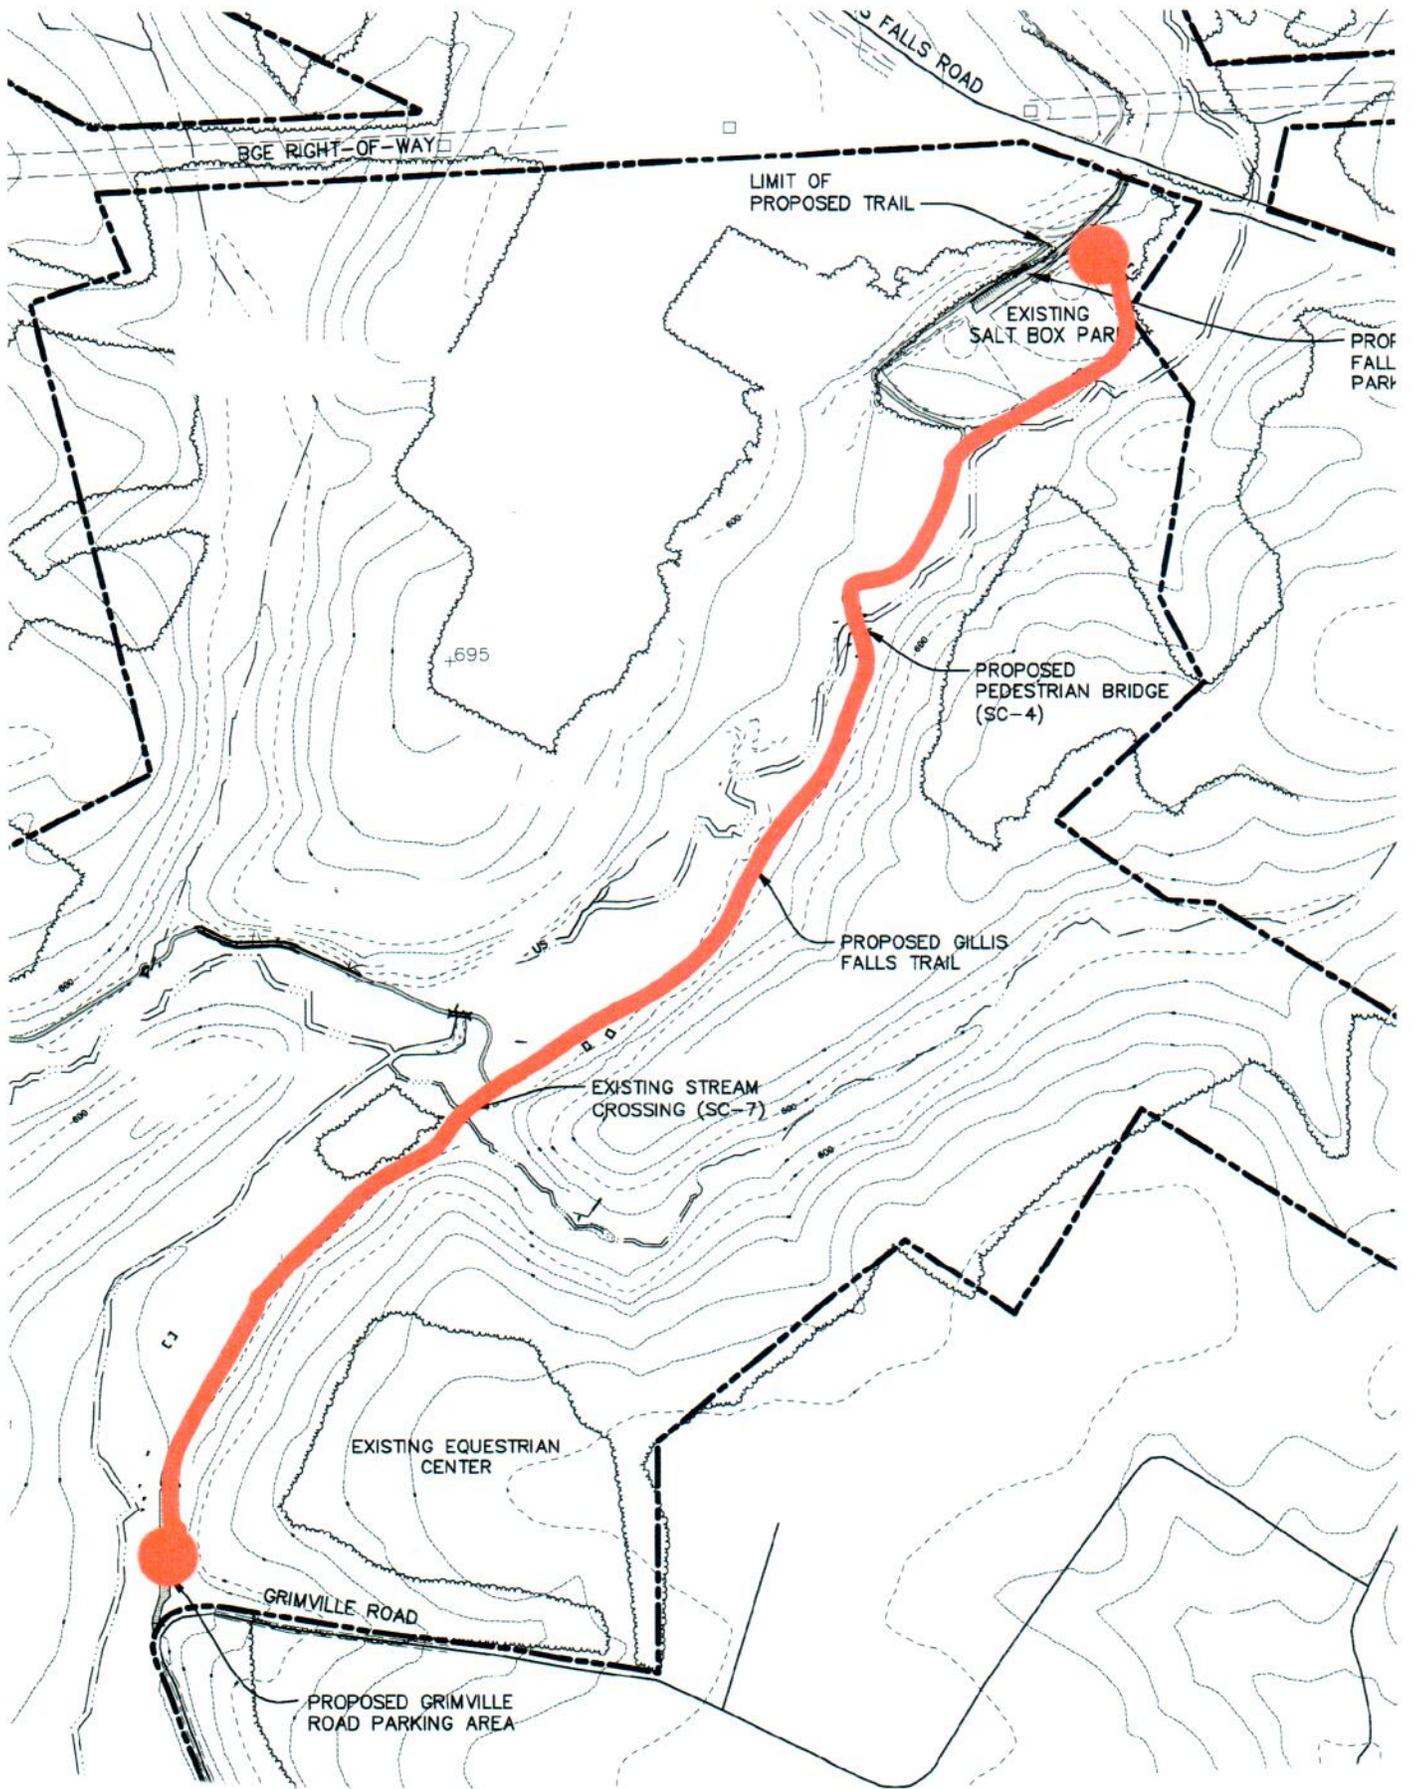


Attachment #2 - Site Plan

Scale 1:24,000
1 in = 2,000 ft



Attachment # 1



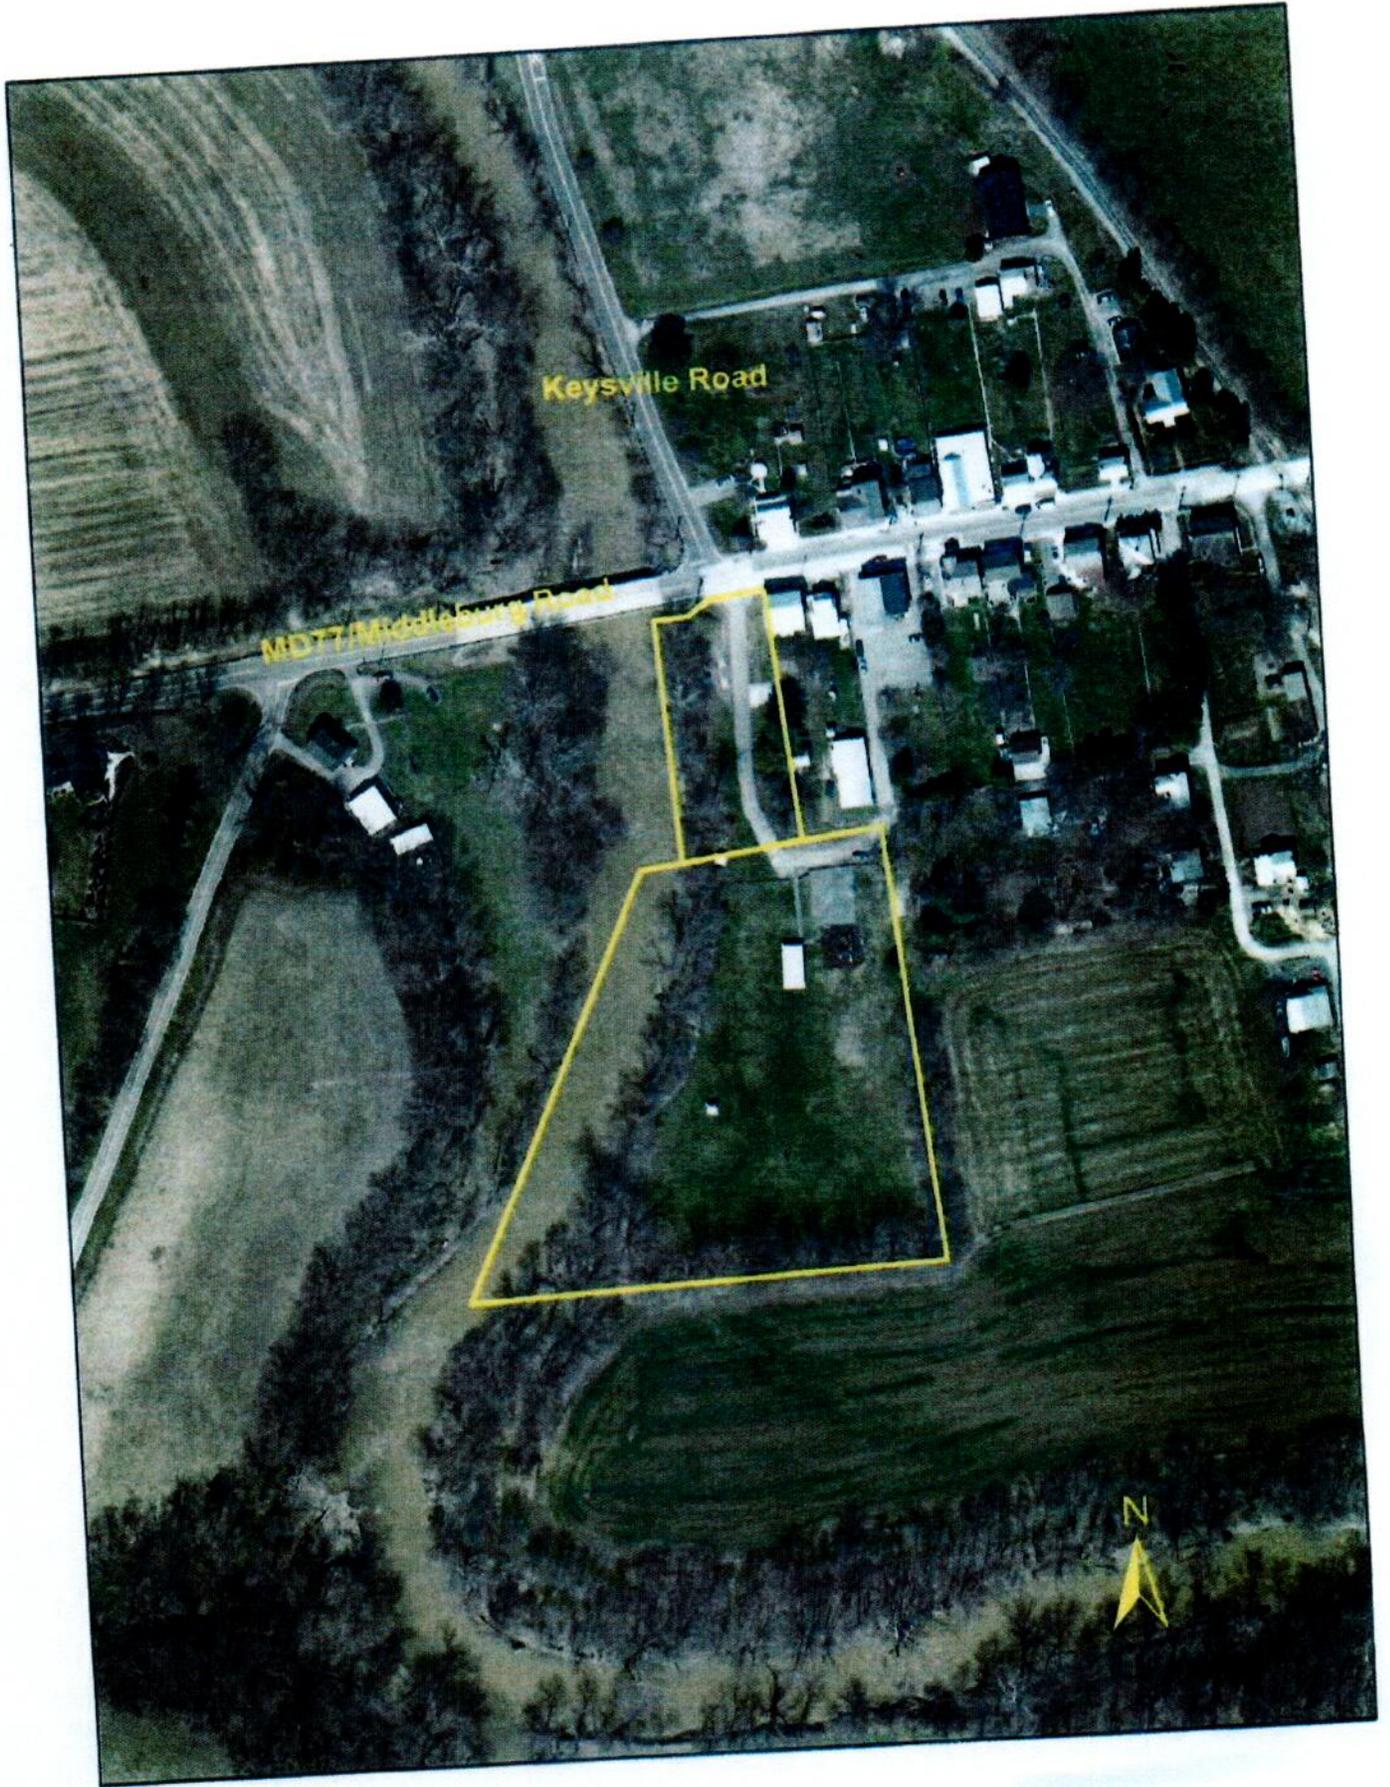

Double Pipe Creek Park


Attachment #1




Chief Sites Memorial Park




Chief Sites Memorial Park
Walking Trail
Site Plan

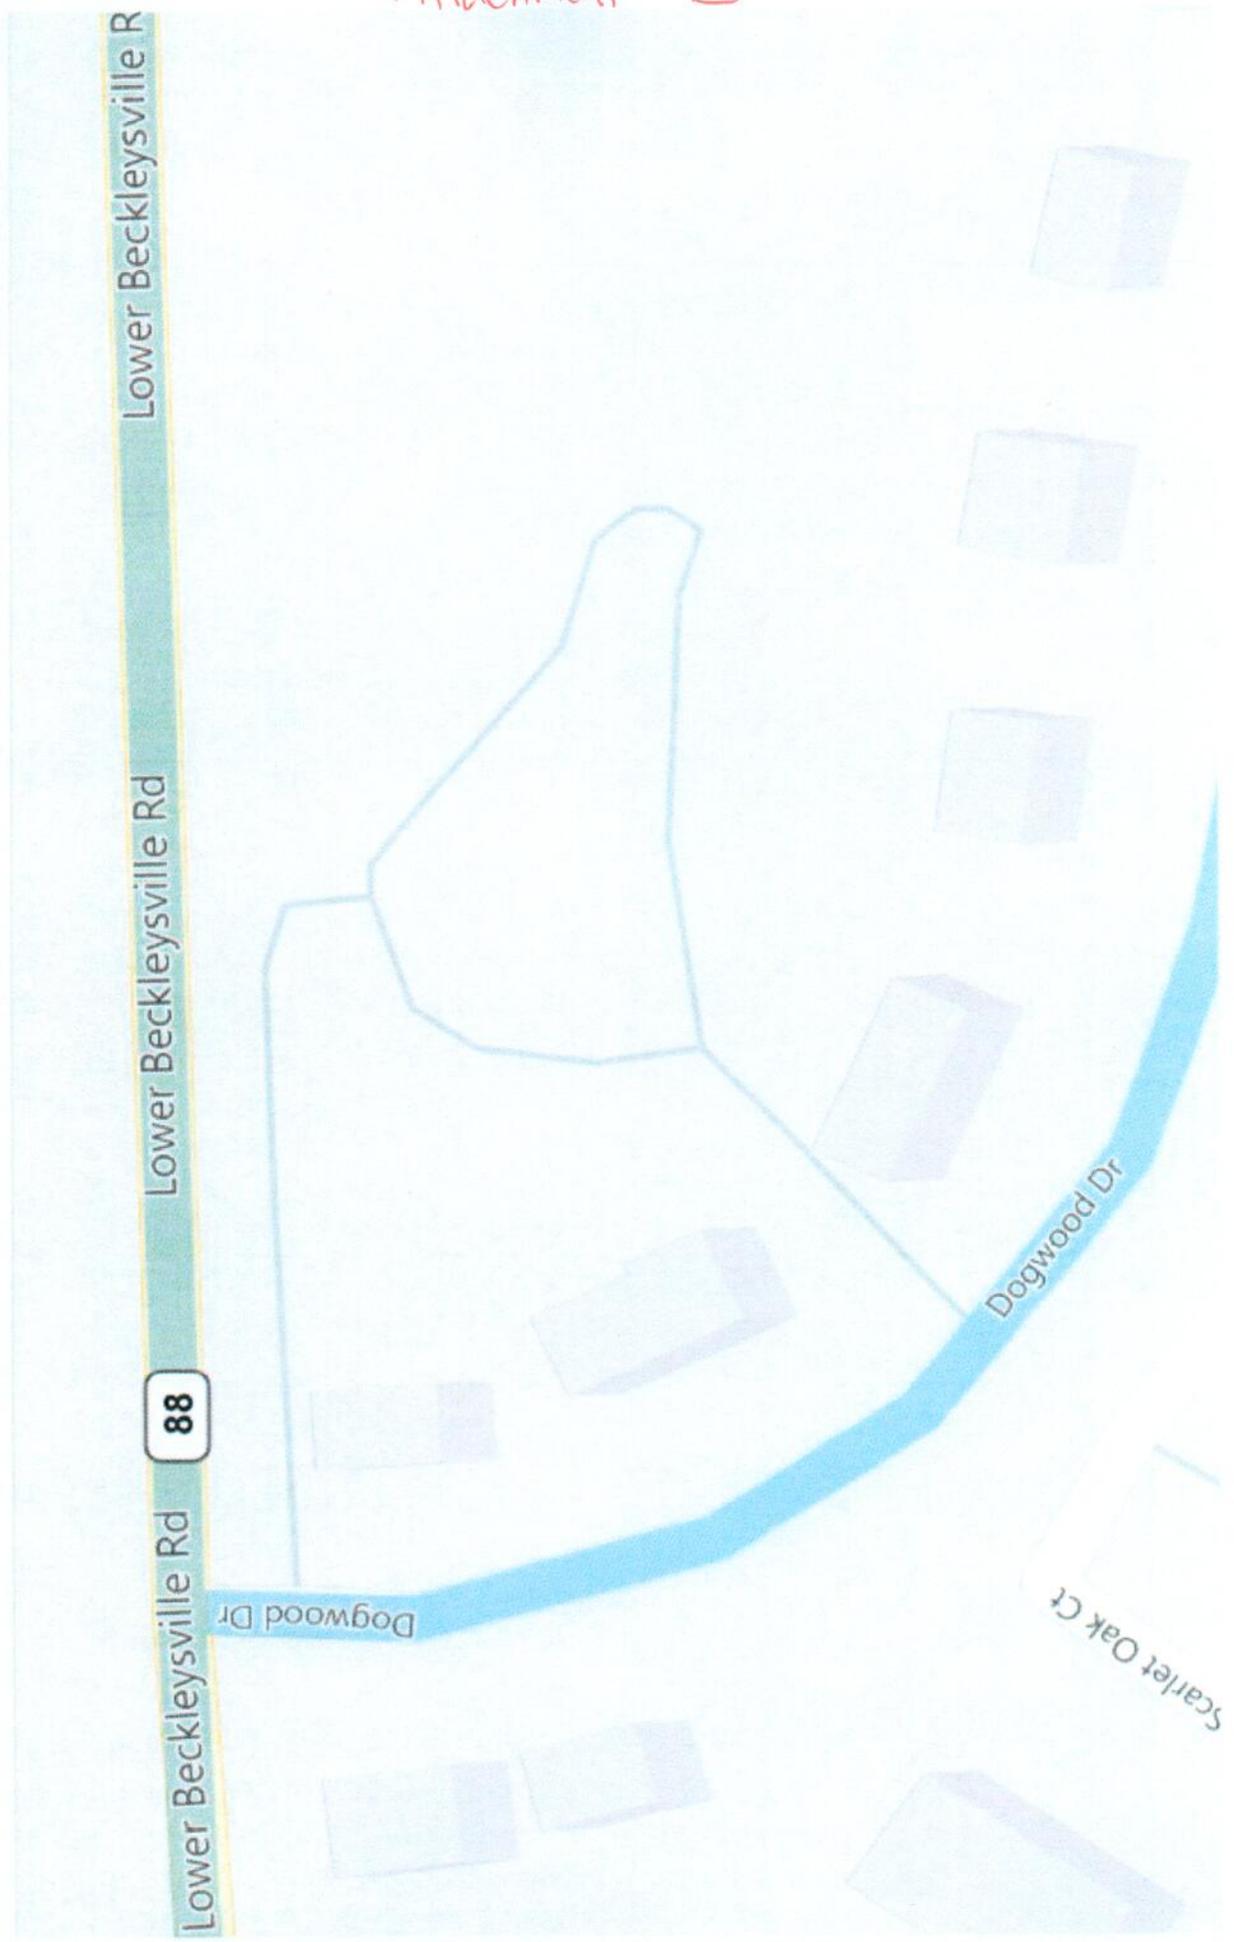

Chief Sites Memorial Park Walking Trail Site Plan

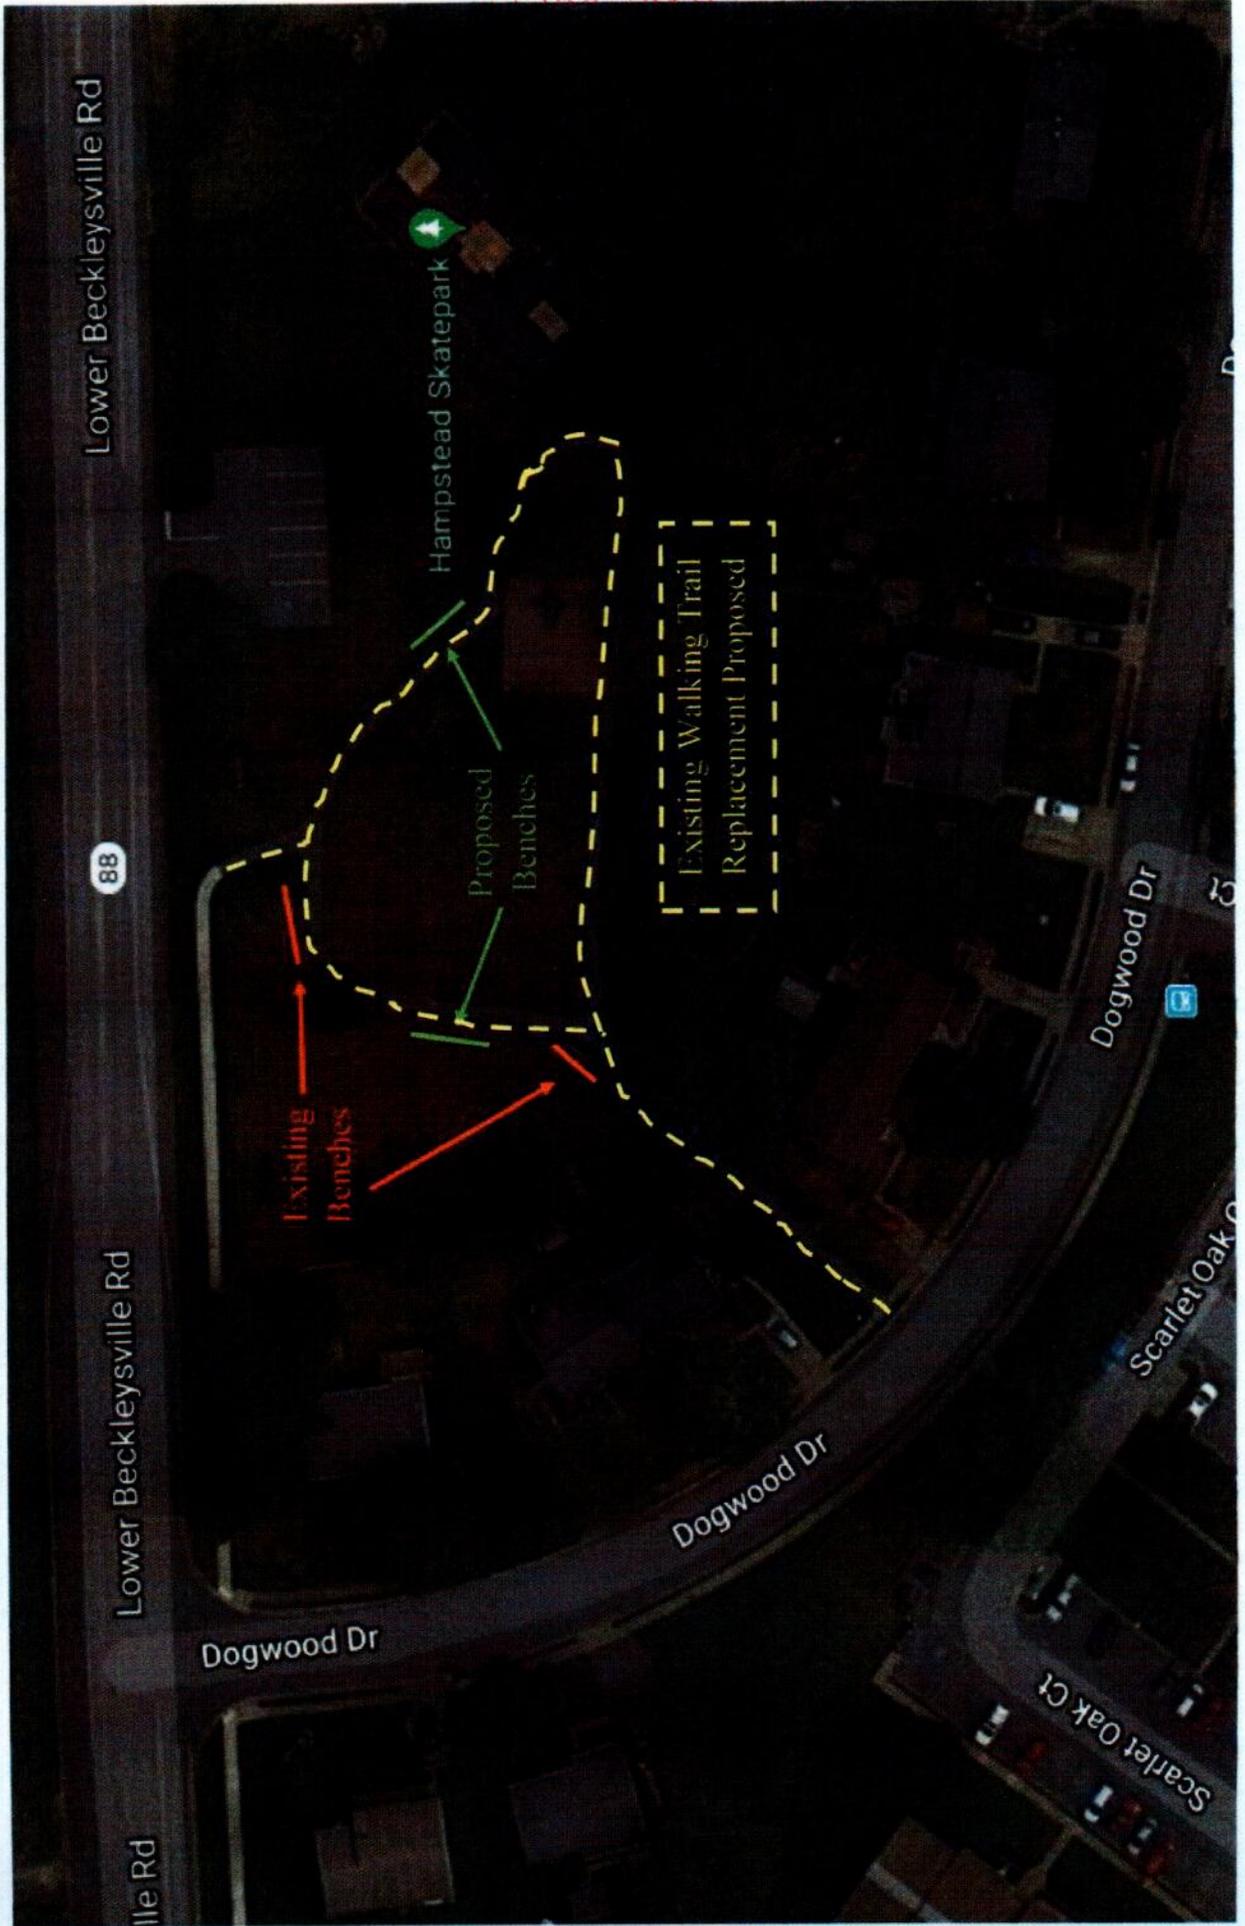

Attachment #1

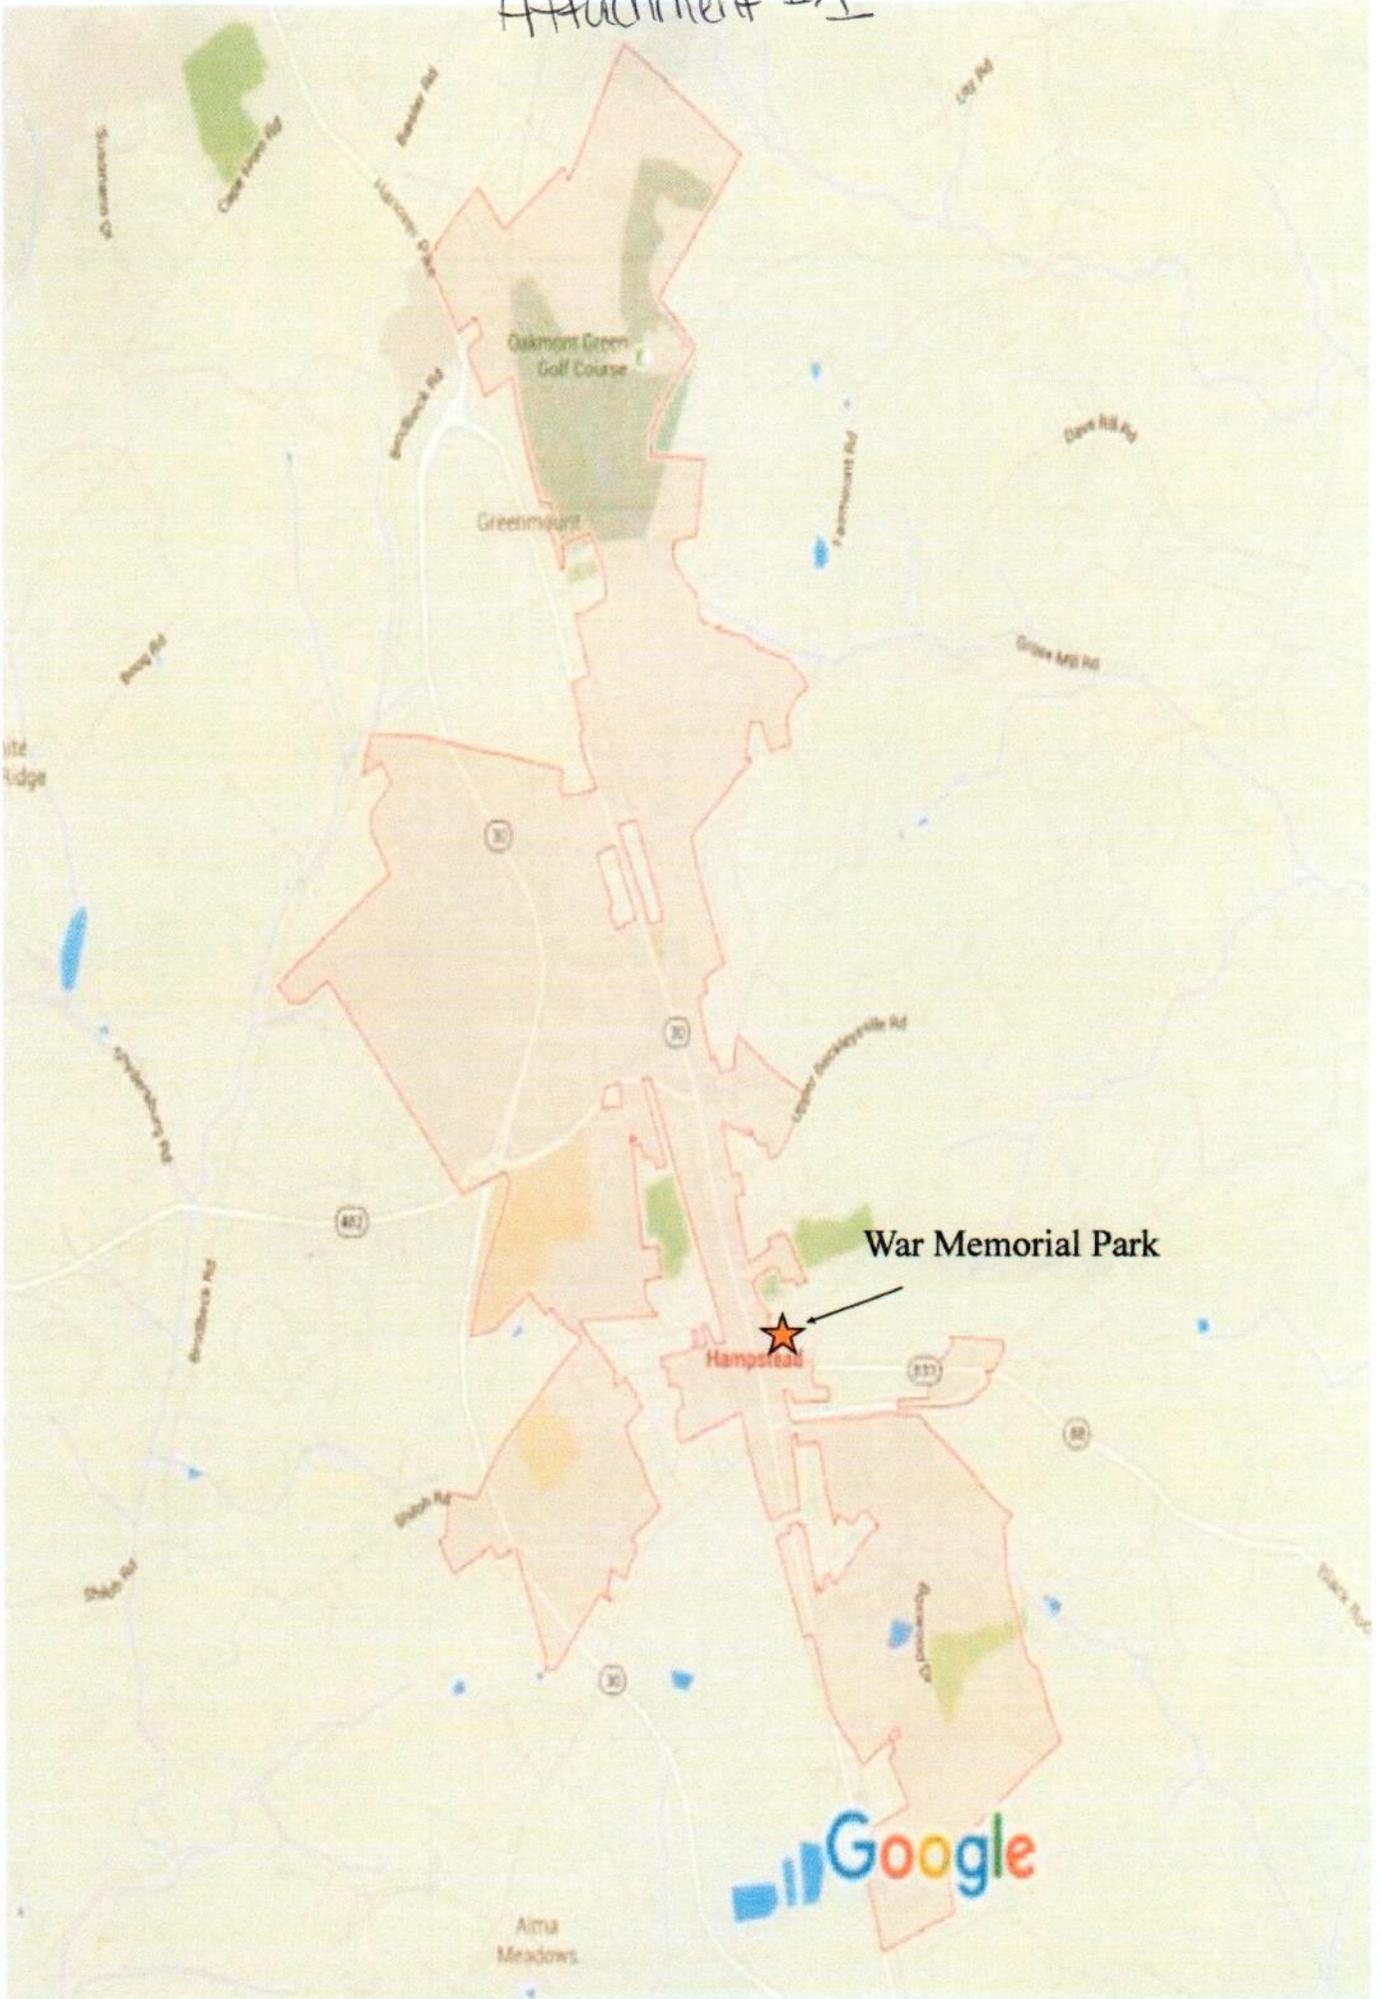


War Memorial Park

Hampstead



Alma Meadows

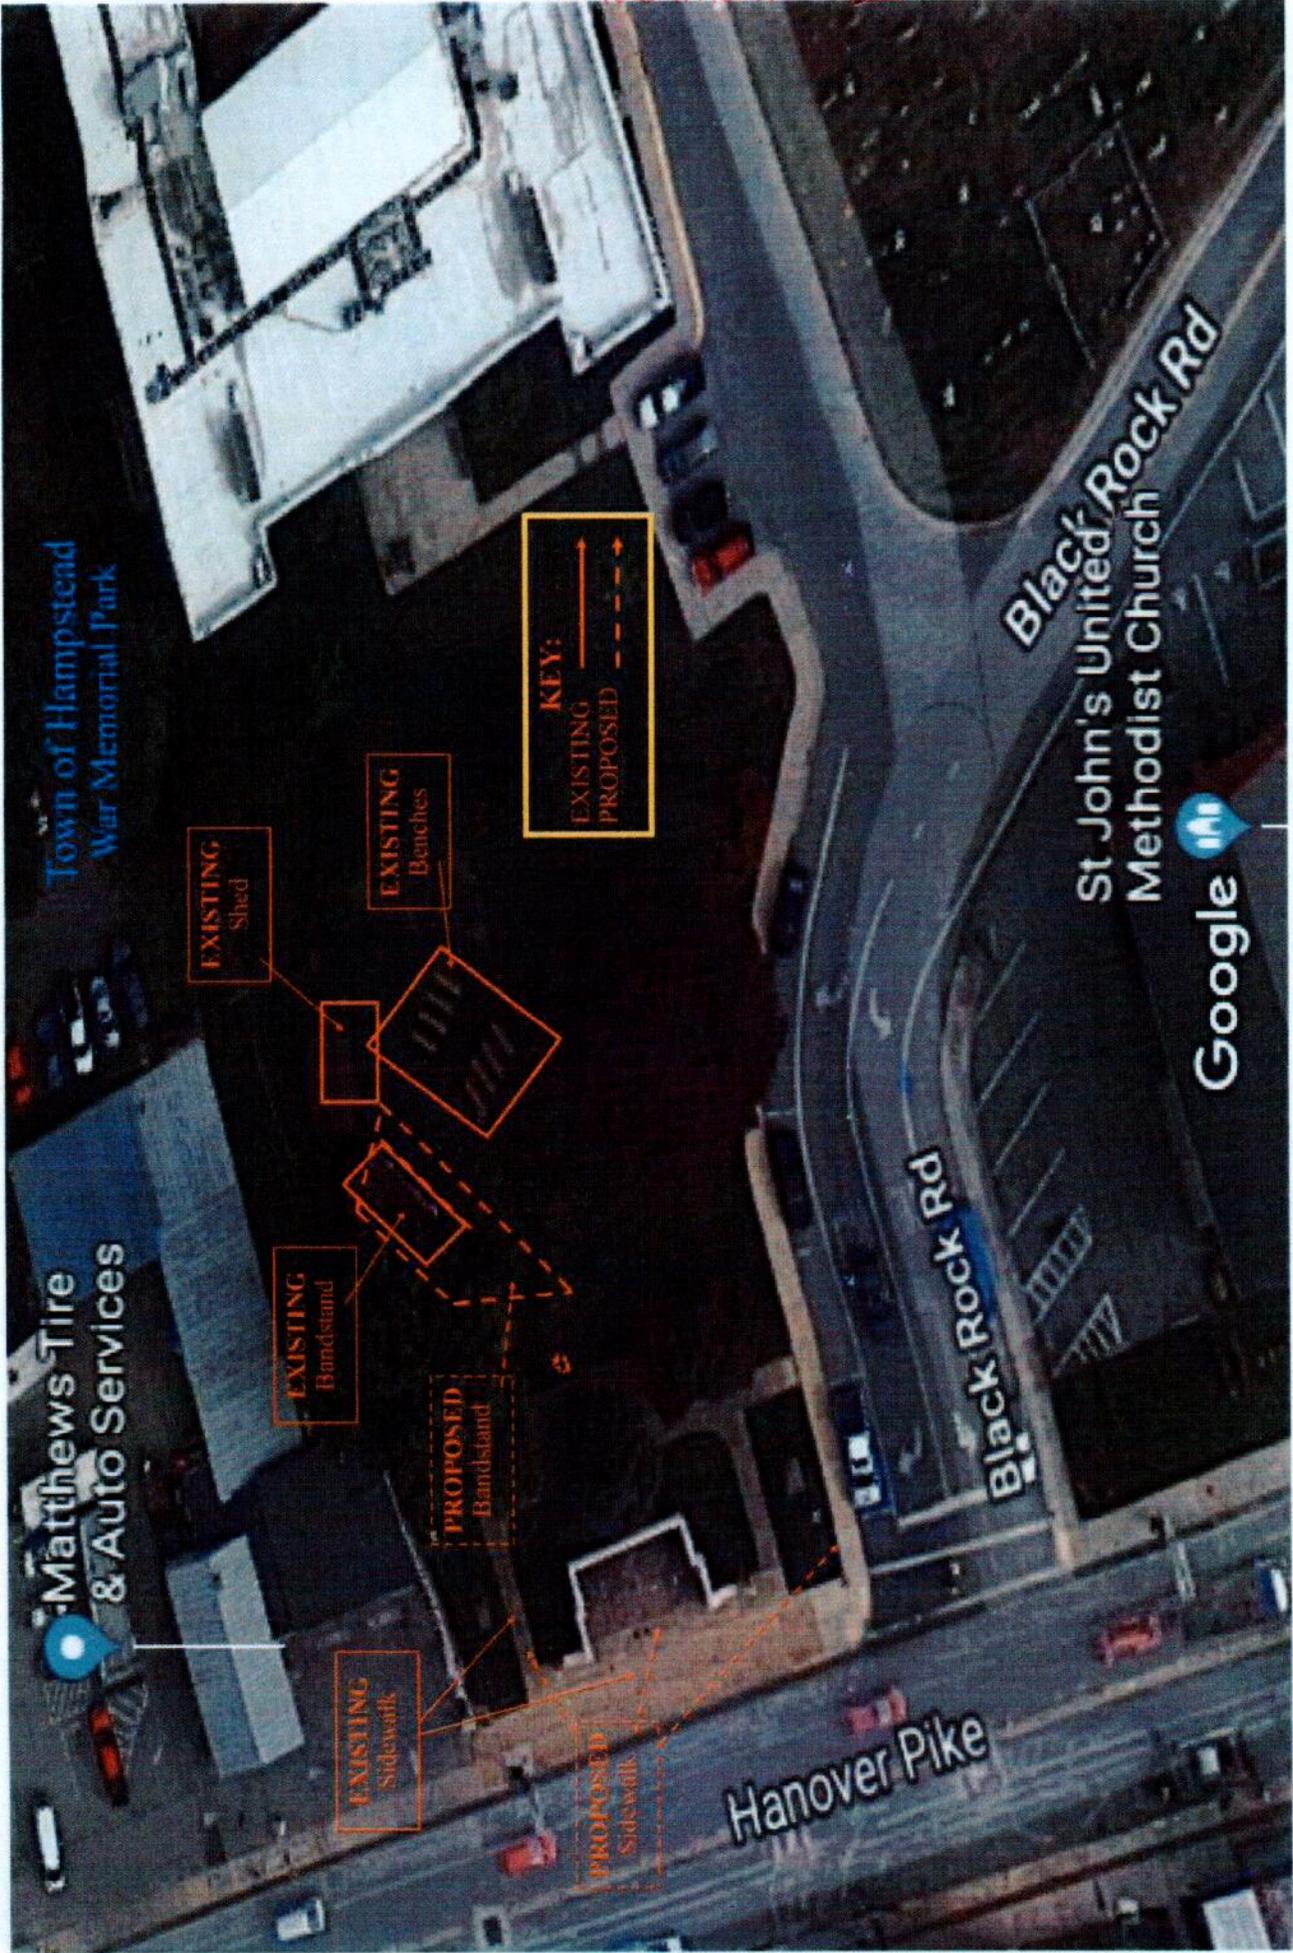

Town of Hampstead
War Memorial Park

Matthews Tire
& Auto Services

EXISTING
Shed

EXISTING
Benches

EXISTING
Bandstand

PROPOSED
Bandstand

EXISTING
Sidewalk

PROPOSED
Sidewalk

KEY:
EXISTING
PROPOSED


Black Rock Rd

Black Rock Rd
St John's United
Methodist Church

Google

Hanover Pike


2018 Manchester Comprehensive Plan

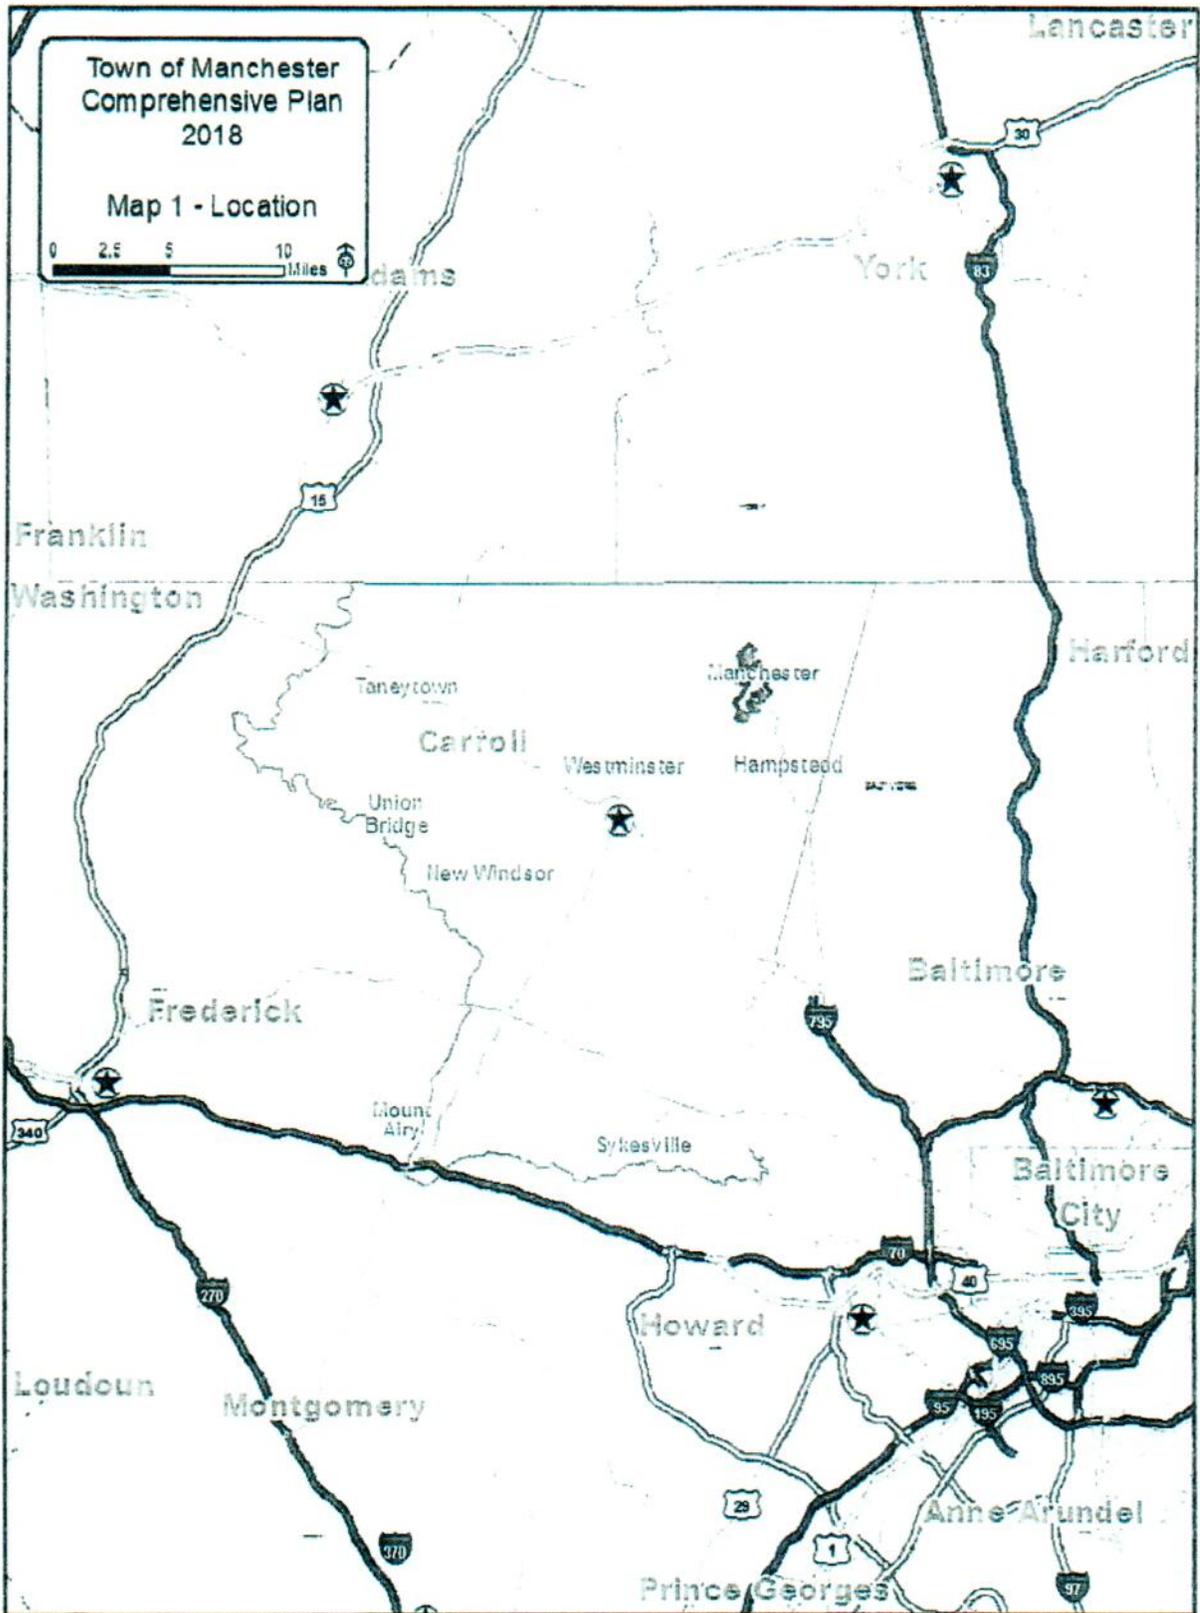

Town of Manchester

CHRISTMAS TREE PARK SITE MAP SHOWING FIELD "D"

3379 Victory Street, Manchester, MD 21102

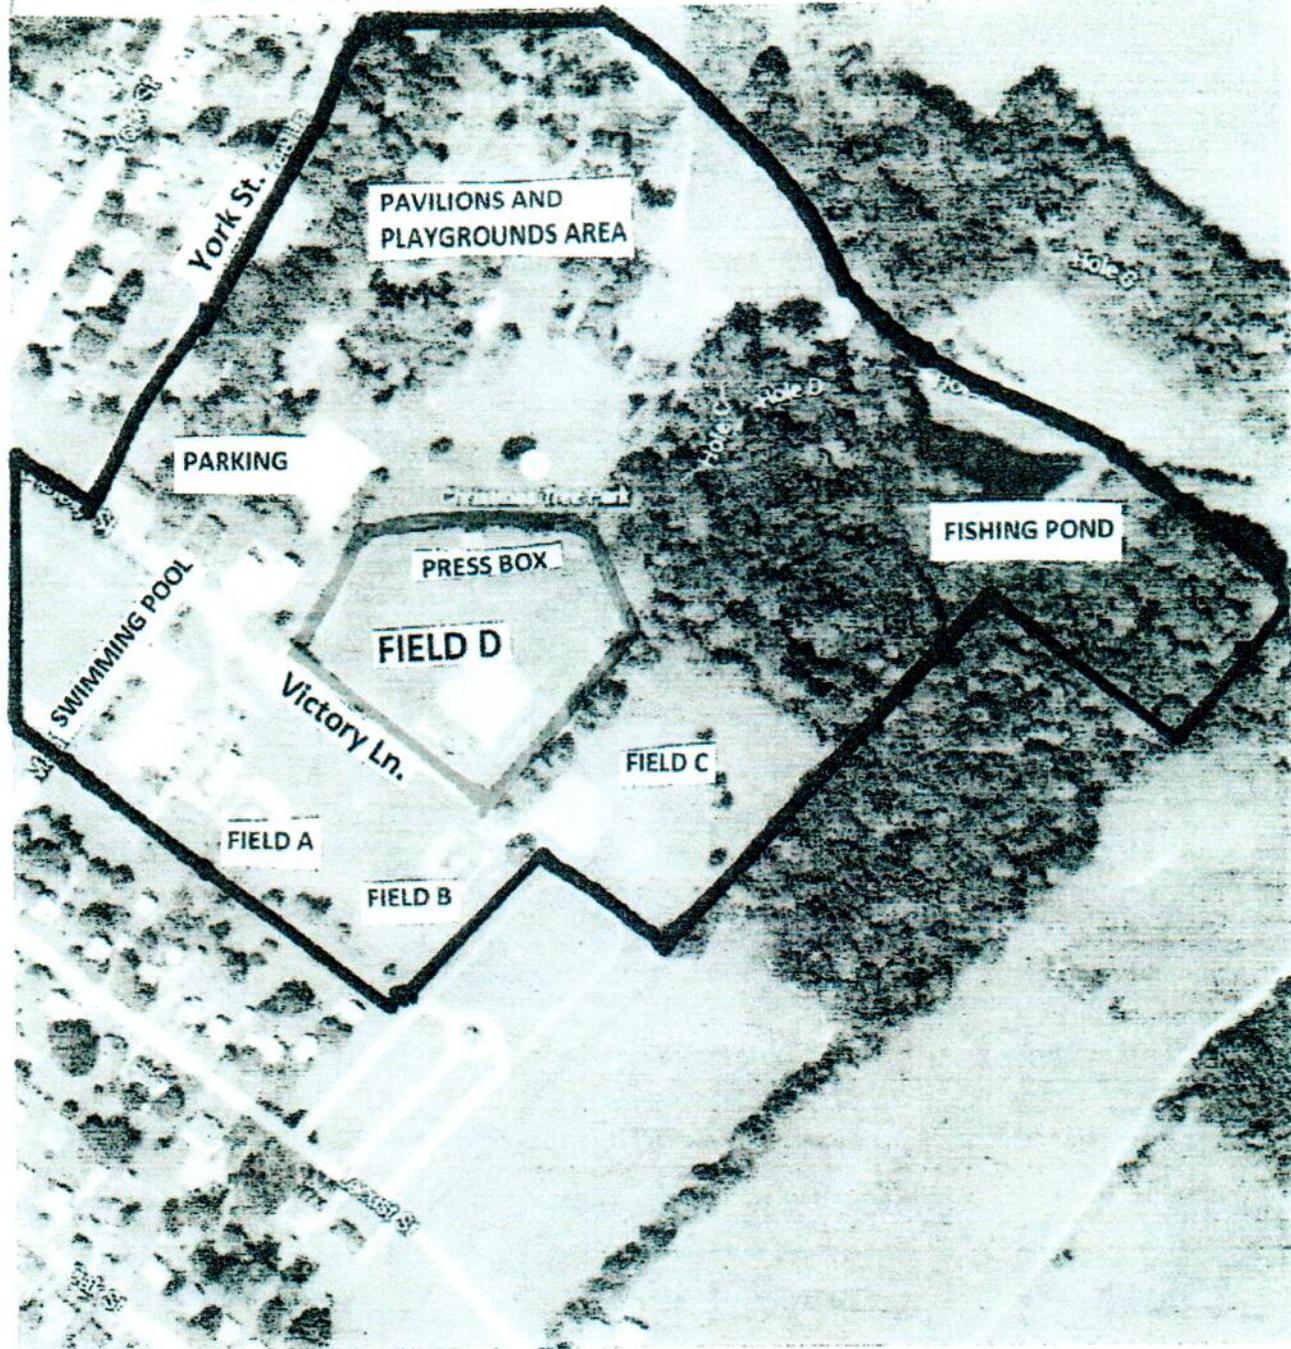

Attachment #1

FINDER Online Map - Sykesville Linear Trail



9/13/2020, 2:07:04 PM

County Boundary


Tax Map Grids

CARROLL

HOWARD

Parcel Points

1:2,257

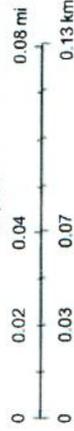


MD iMAP, MDP, SDAT, Sources: Esri, HERE, Garmin, USGS, Intermap, INCREMENT P, NRCan, Esri Japan, METI, Esri China (Hong Kong), Esri Korea, Esri (Thailand), NGCC, (c) OpenStreetMap contributors, and the GIS User Community, MD iMAP, MDP, MD

Attachment # 2

Priority Funding Areas

Piney Run Reservoir

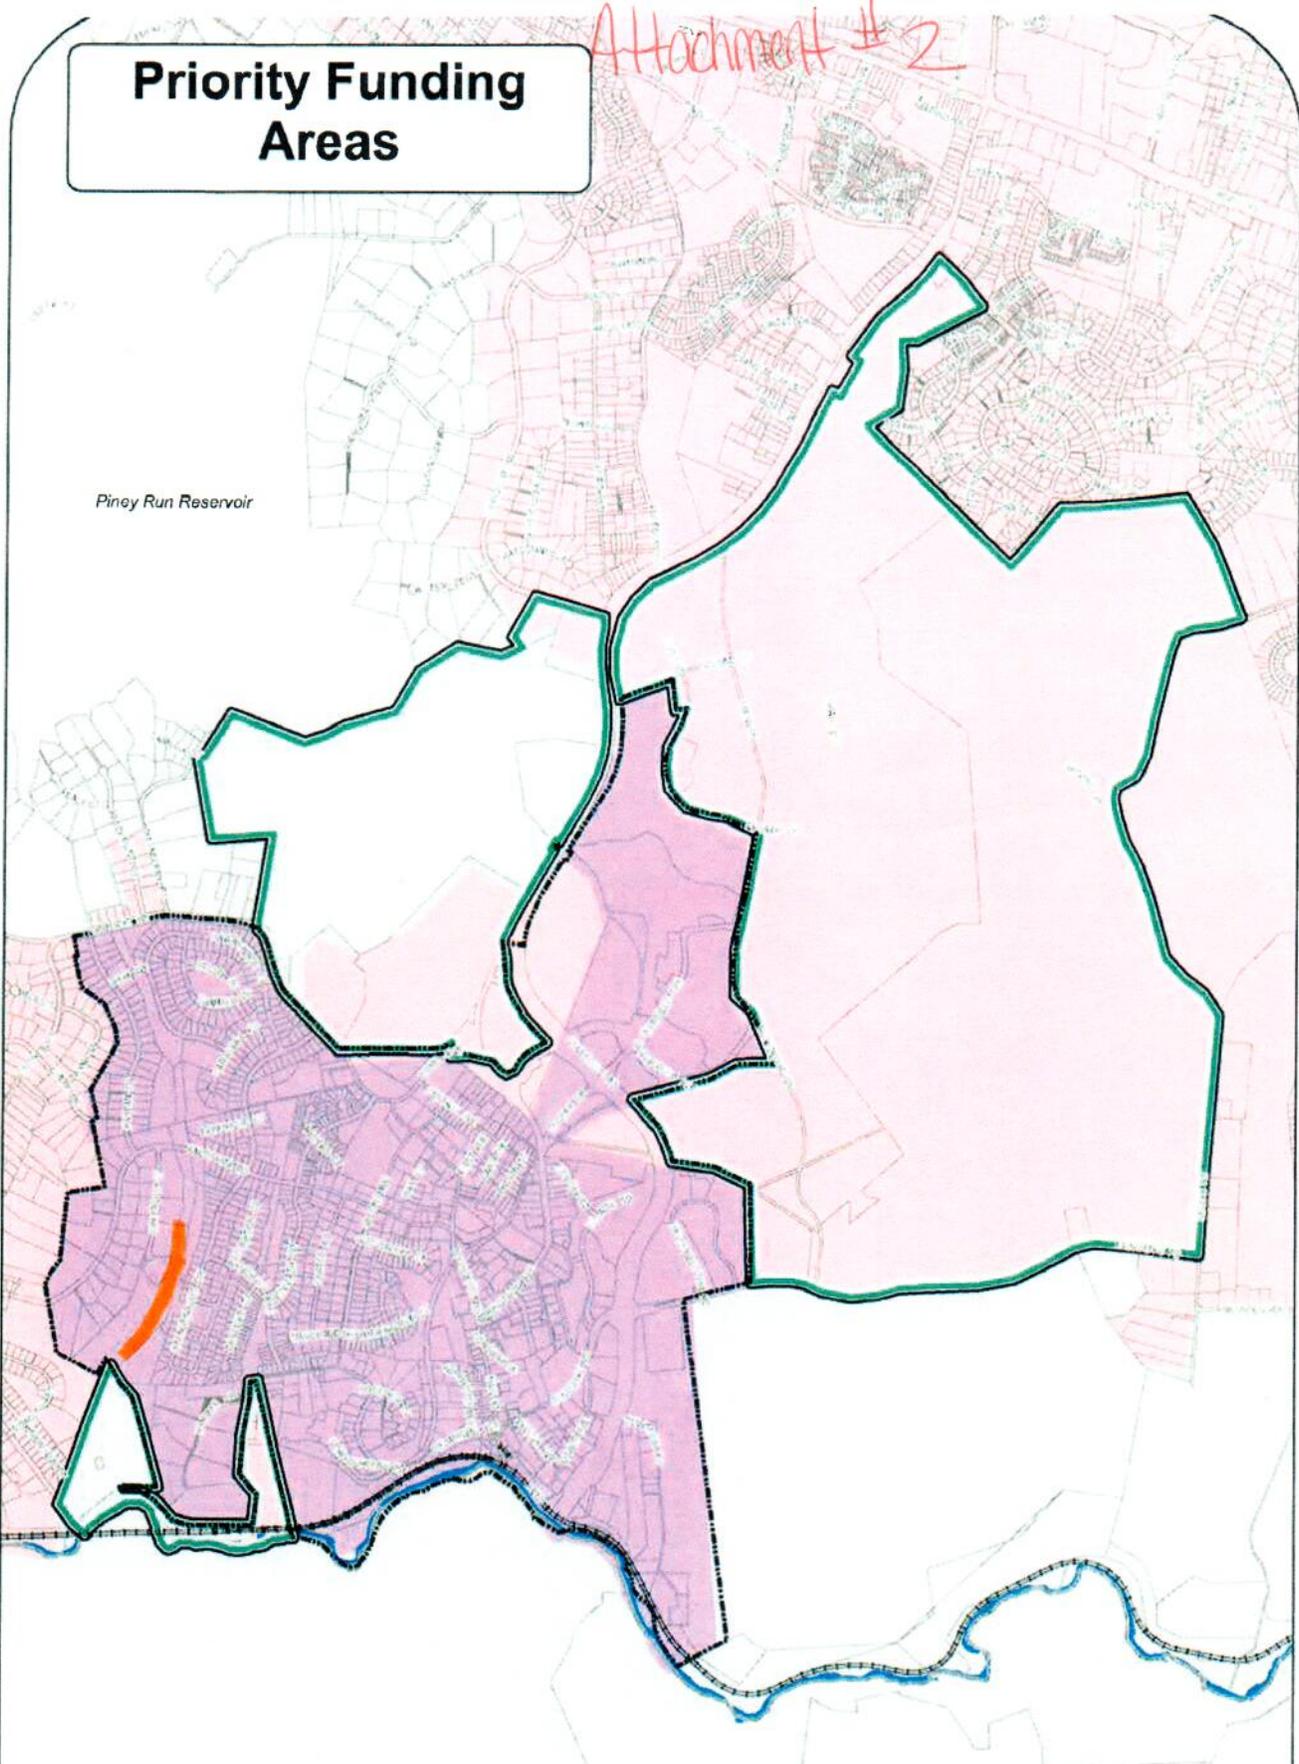

- County PFA
- Municipal PFA
- Municipal Growth Area
- Corporate Limit
- County Border
- Railroad



Proposed Project




PFA Layer Source: Md Dept of Planning
 Prepared for the Town of Sykesville by the Carroll County Bureau of
 Comprehensive Planning, 081810 (sb)

Attachment # 1

CC POS FY 2021
Town of Mount Airy Application
Map Attachment

Image 1: The map below shows the location of the Town Mount Airy within Carroll County Maryland.

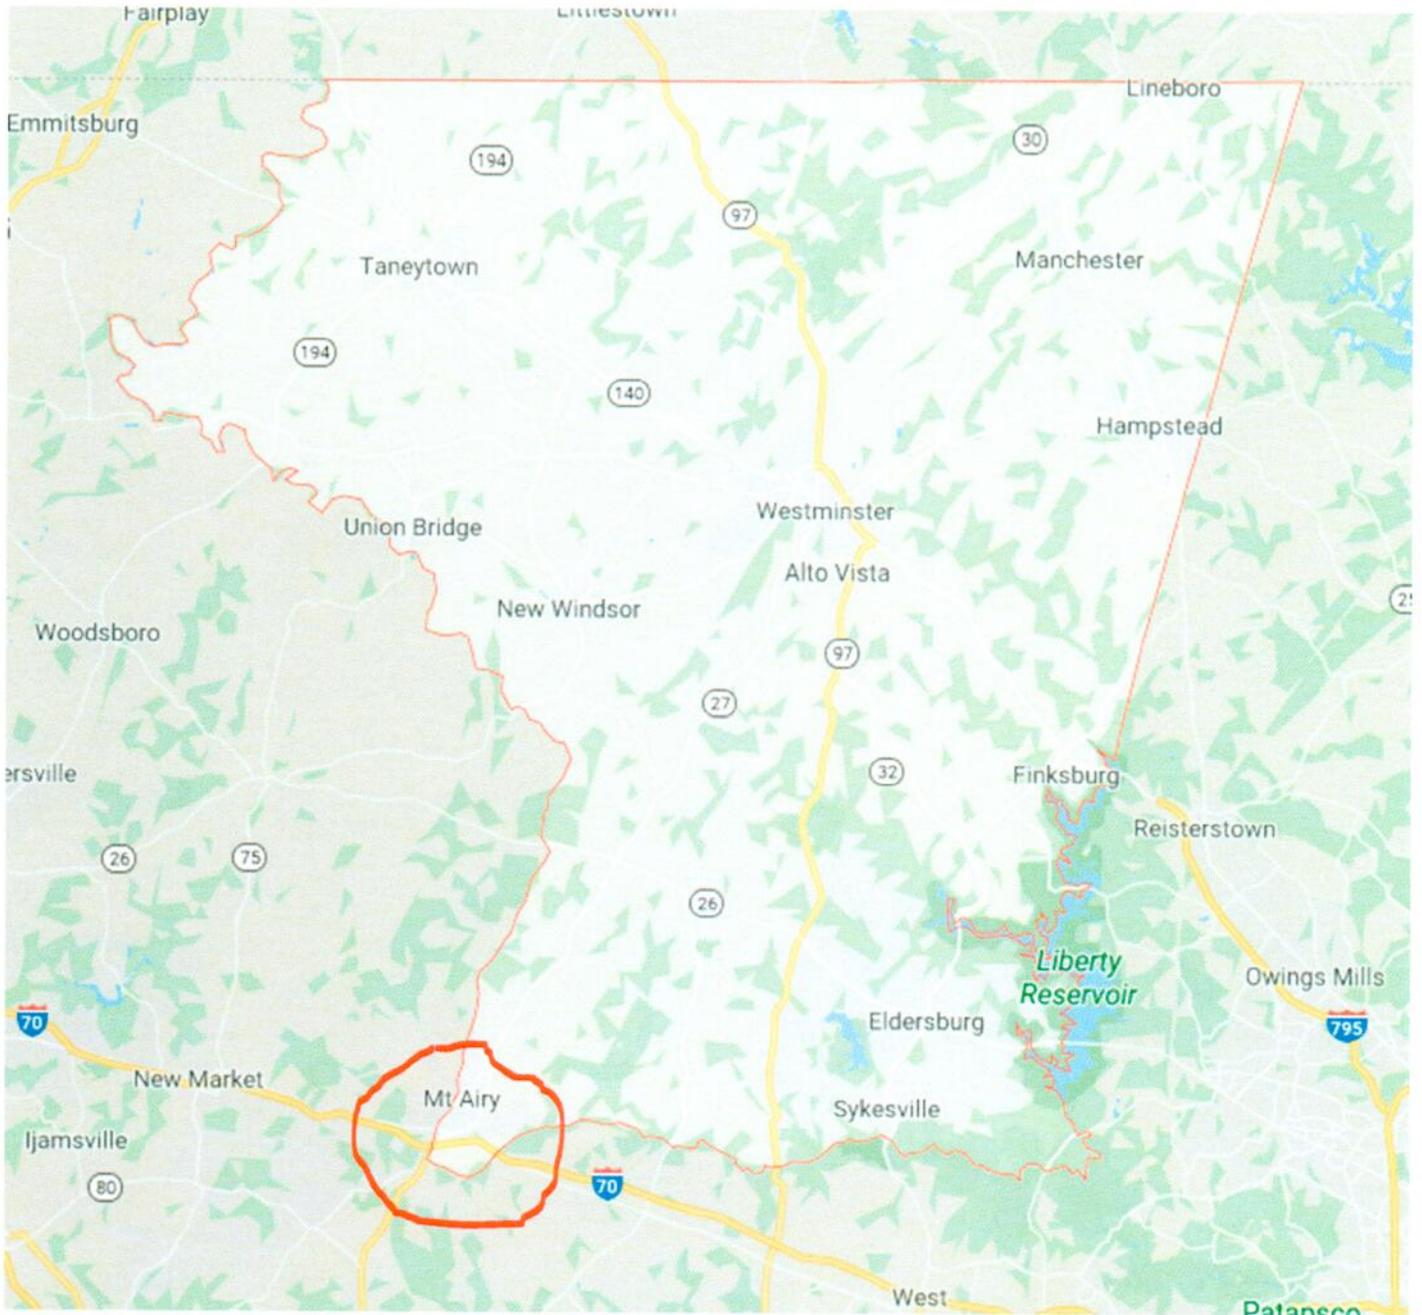

Attachment #2

Image 2: The image below is a zoomed in image from the image above. The area to the right in brighter white is the Carroll County portion of Mount Airy. The line that extends from east to west in this map indicates the Rails to Trails path (highlighted in yellow) through Mount Airy and is taken from Carroll County's Bicycle-Pedestrian Master Plan 2019. The red arrow points to the location of this proposed project.

