

Nature Play Space

Design Goal


To offer a place for children to experience different natural landscapes and play in these places, like forest, creek, meadow.

Site Analysis-Hydrology

Rock Creek runs adjacent to the site. A dried-up stream running directly through the study area, which is a tributary of Rock Creek. Chevy Chase Lake is approximately 1 mile to the South. A pond sitting directly within the study area, and connected to the stream cited above. A water resource near the water area.



Site Plan

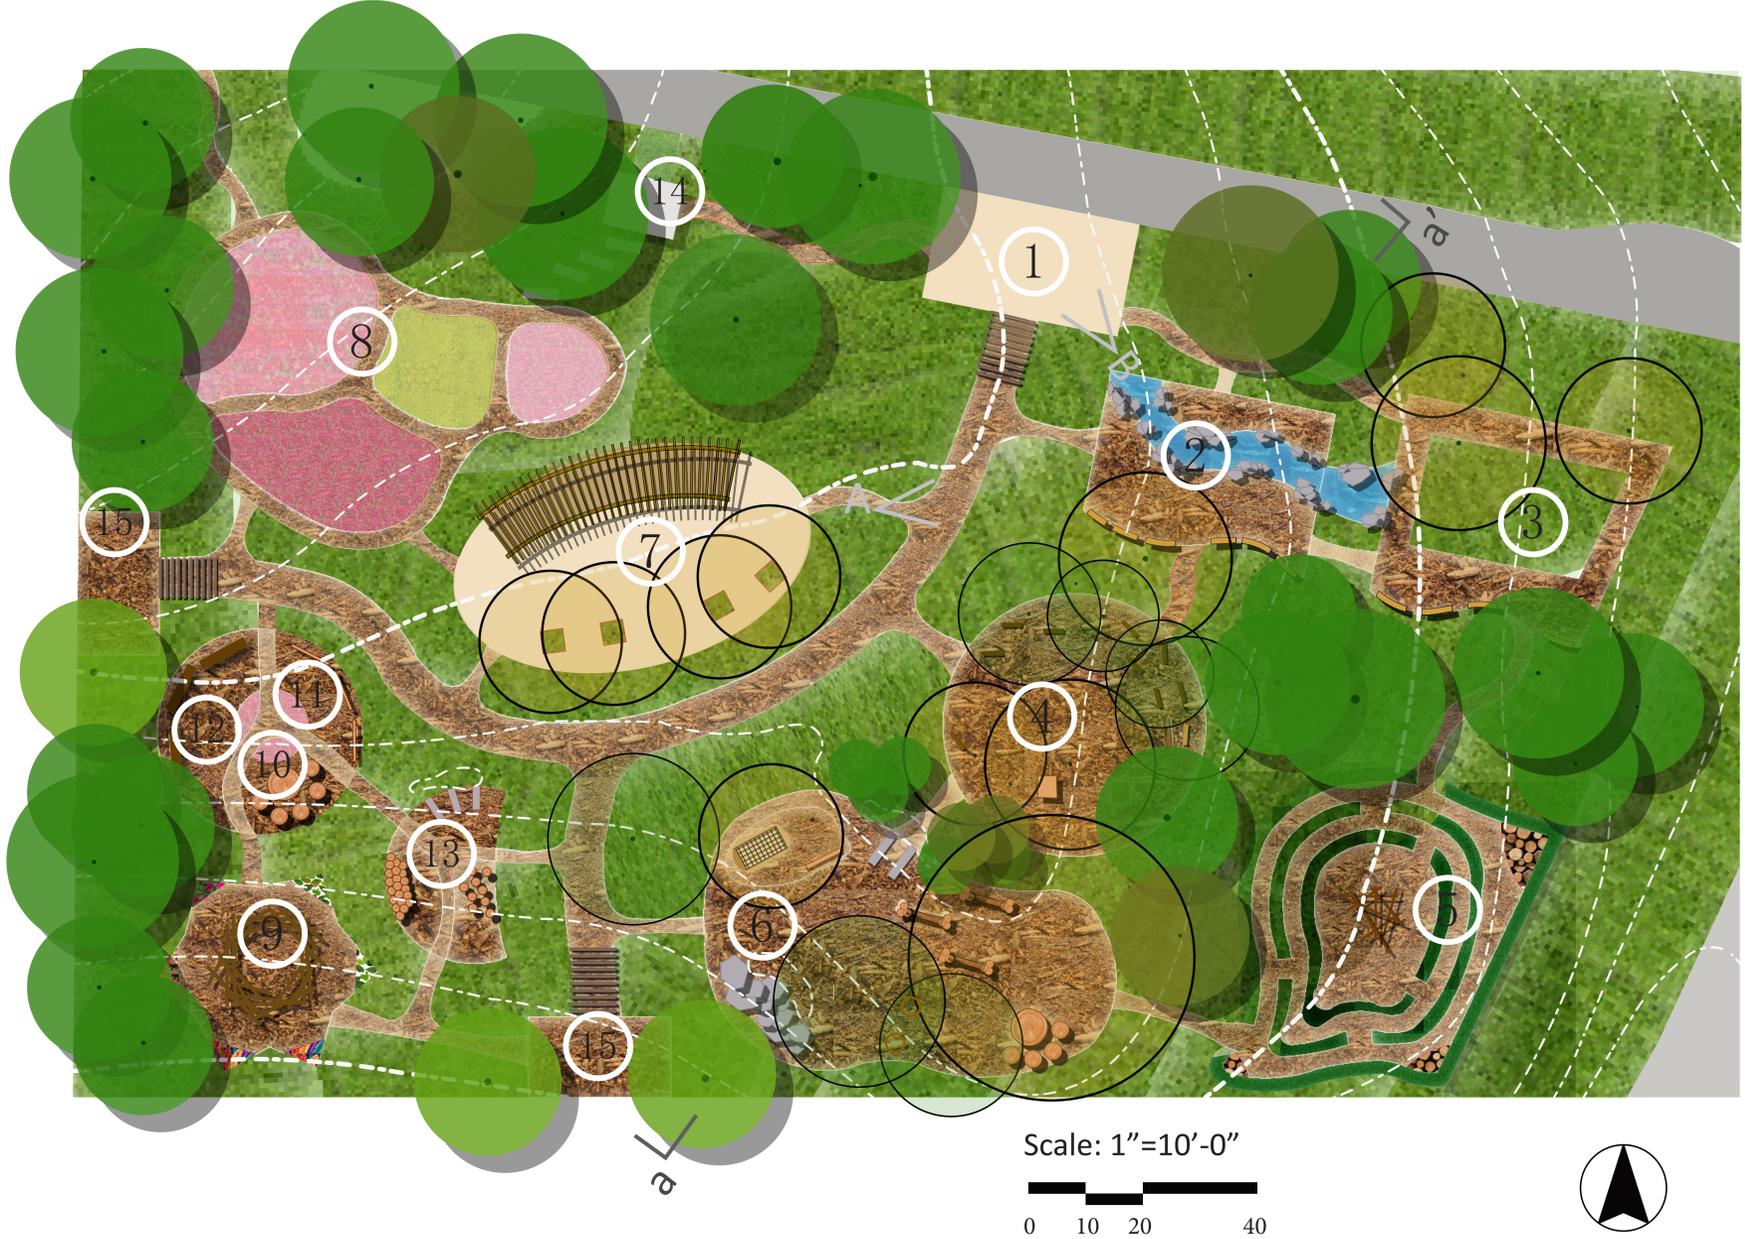

Functional Diagram



Legend

- ① Main Entry Plaza
- ② Creek
- ③ Rain Garden
- ④ Hiding Area
- ⑤ Loose Parts Area
- ⑥ Climbing Area
- ⑦ Gathering Plaza
- ⑧ Pathway with Flowers
- ⑨ Art Area
- ⑩ Seats Area
- ⑪ Musical Area
- ⑫ Mushroom Grown Area
- ⑬ Activity Area
- ⑭ Bathroom
- ⑮ Secondary Entry Plaza

A: Gathering Plaza




B: Water Area



Signage



Section a - a'

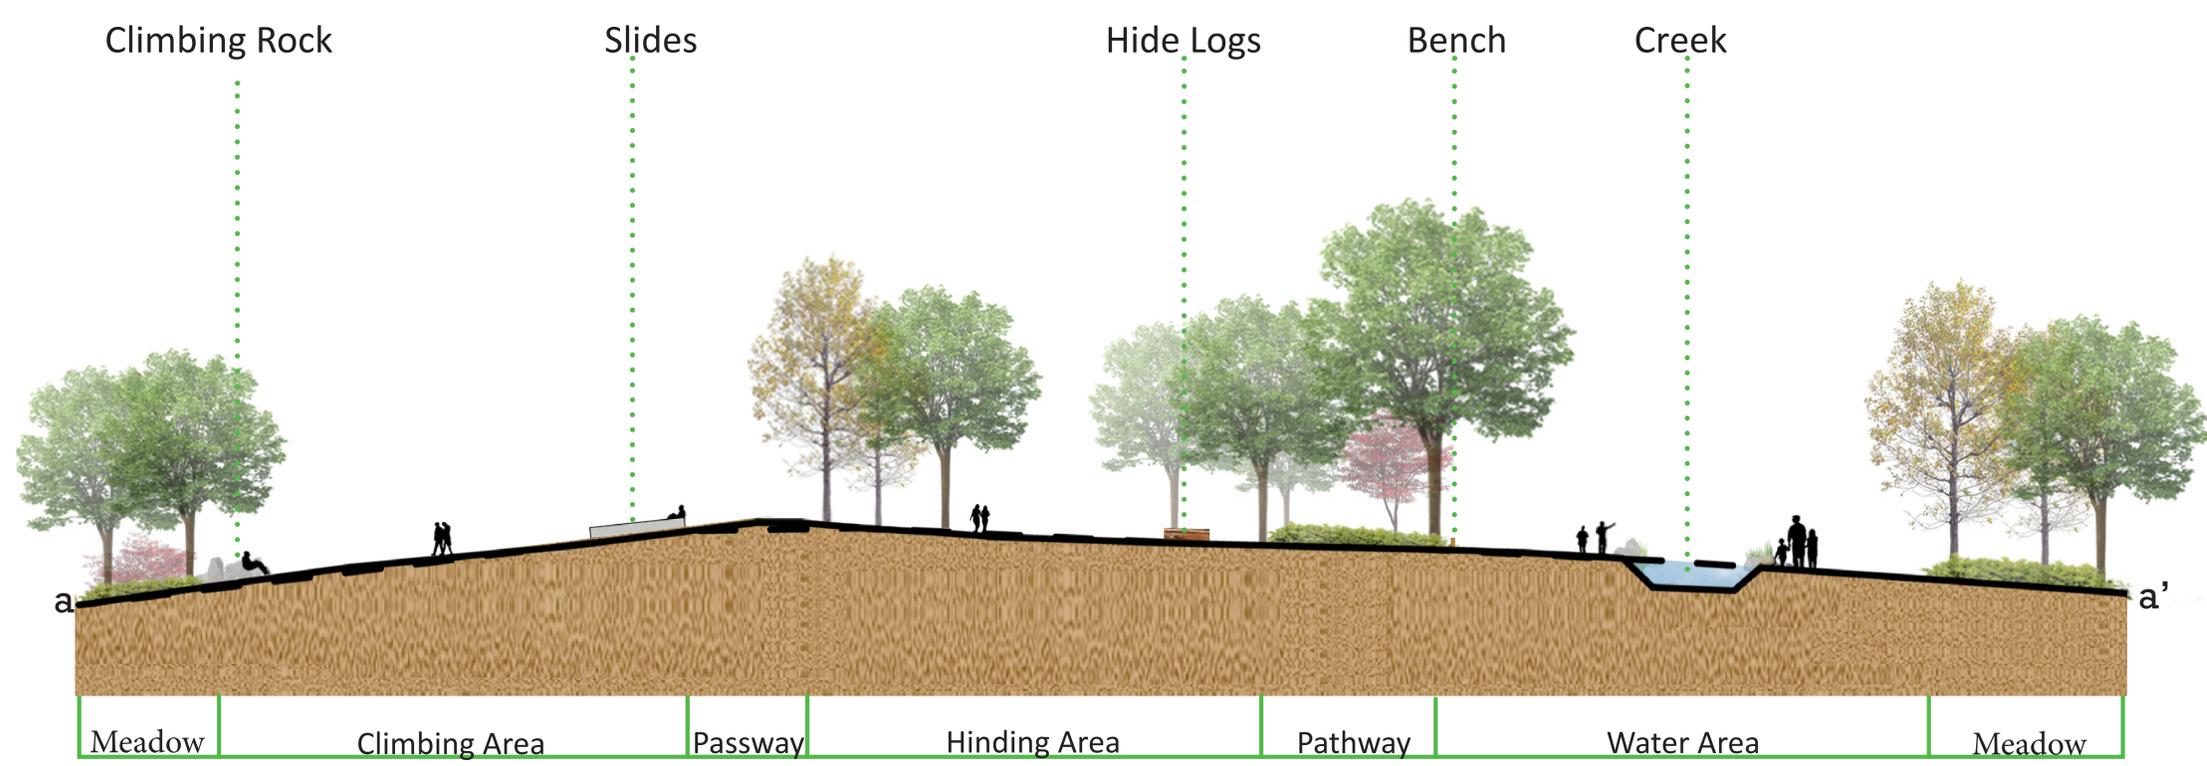

Keren Zhang
LARC 640 Graduate Studio I
Doctor Kweon

Scale: 1"=5'-0"
0 5 10 20