
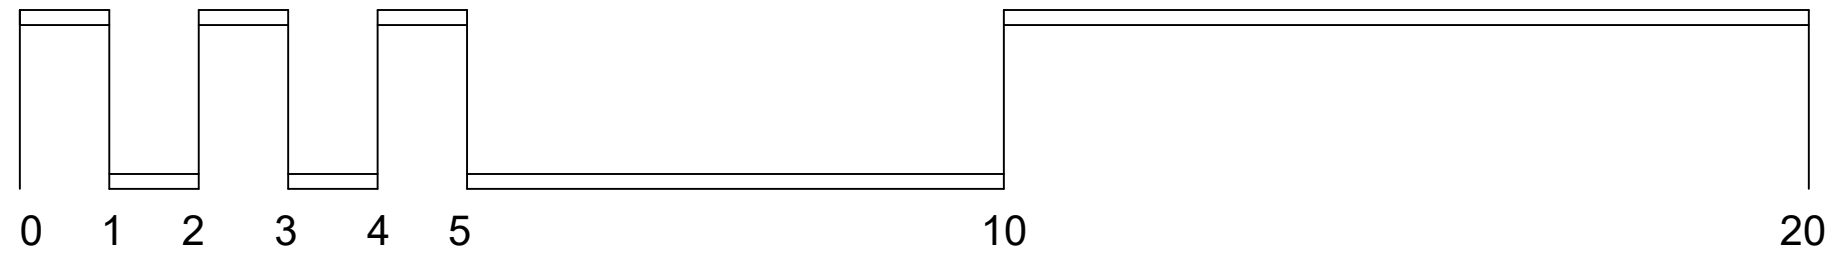
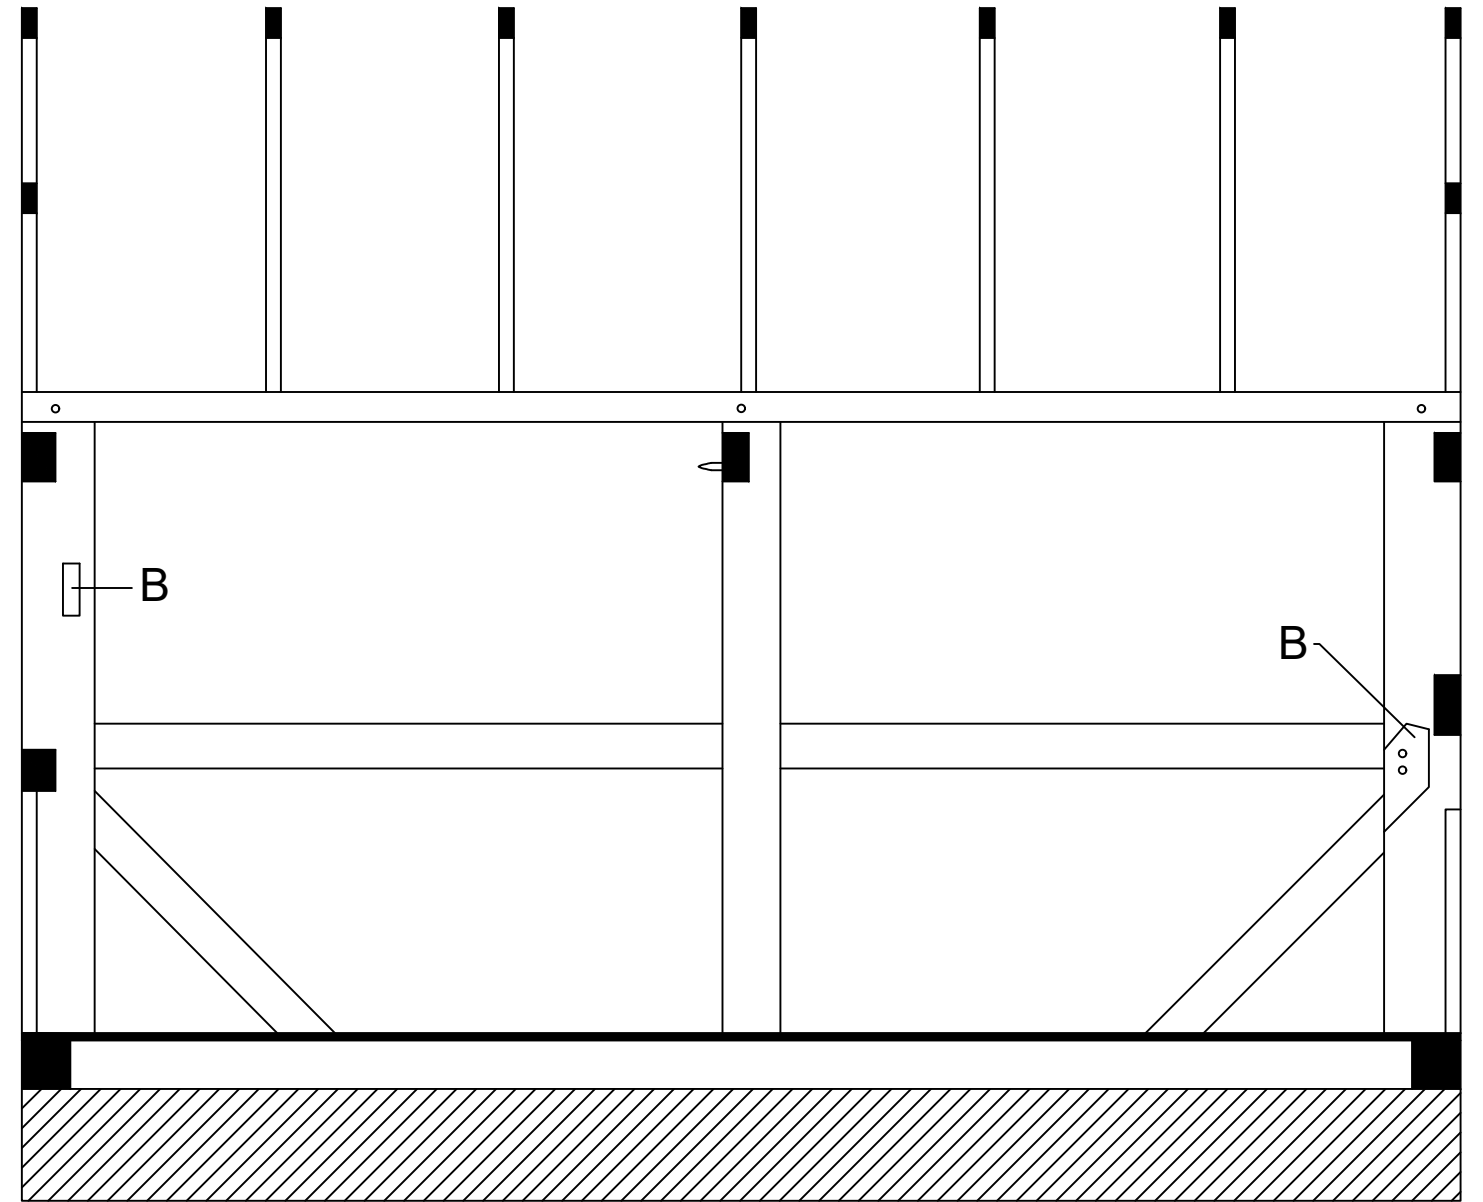


South Wall

West Wall

Notes:
A: 20th Century Windows
B: Old Abandoned Joinery

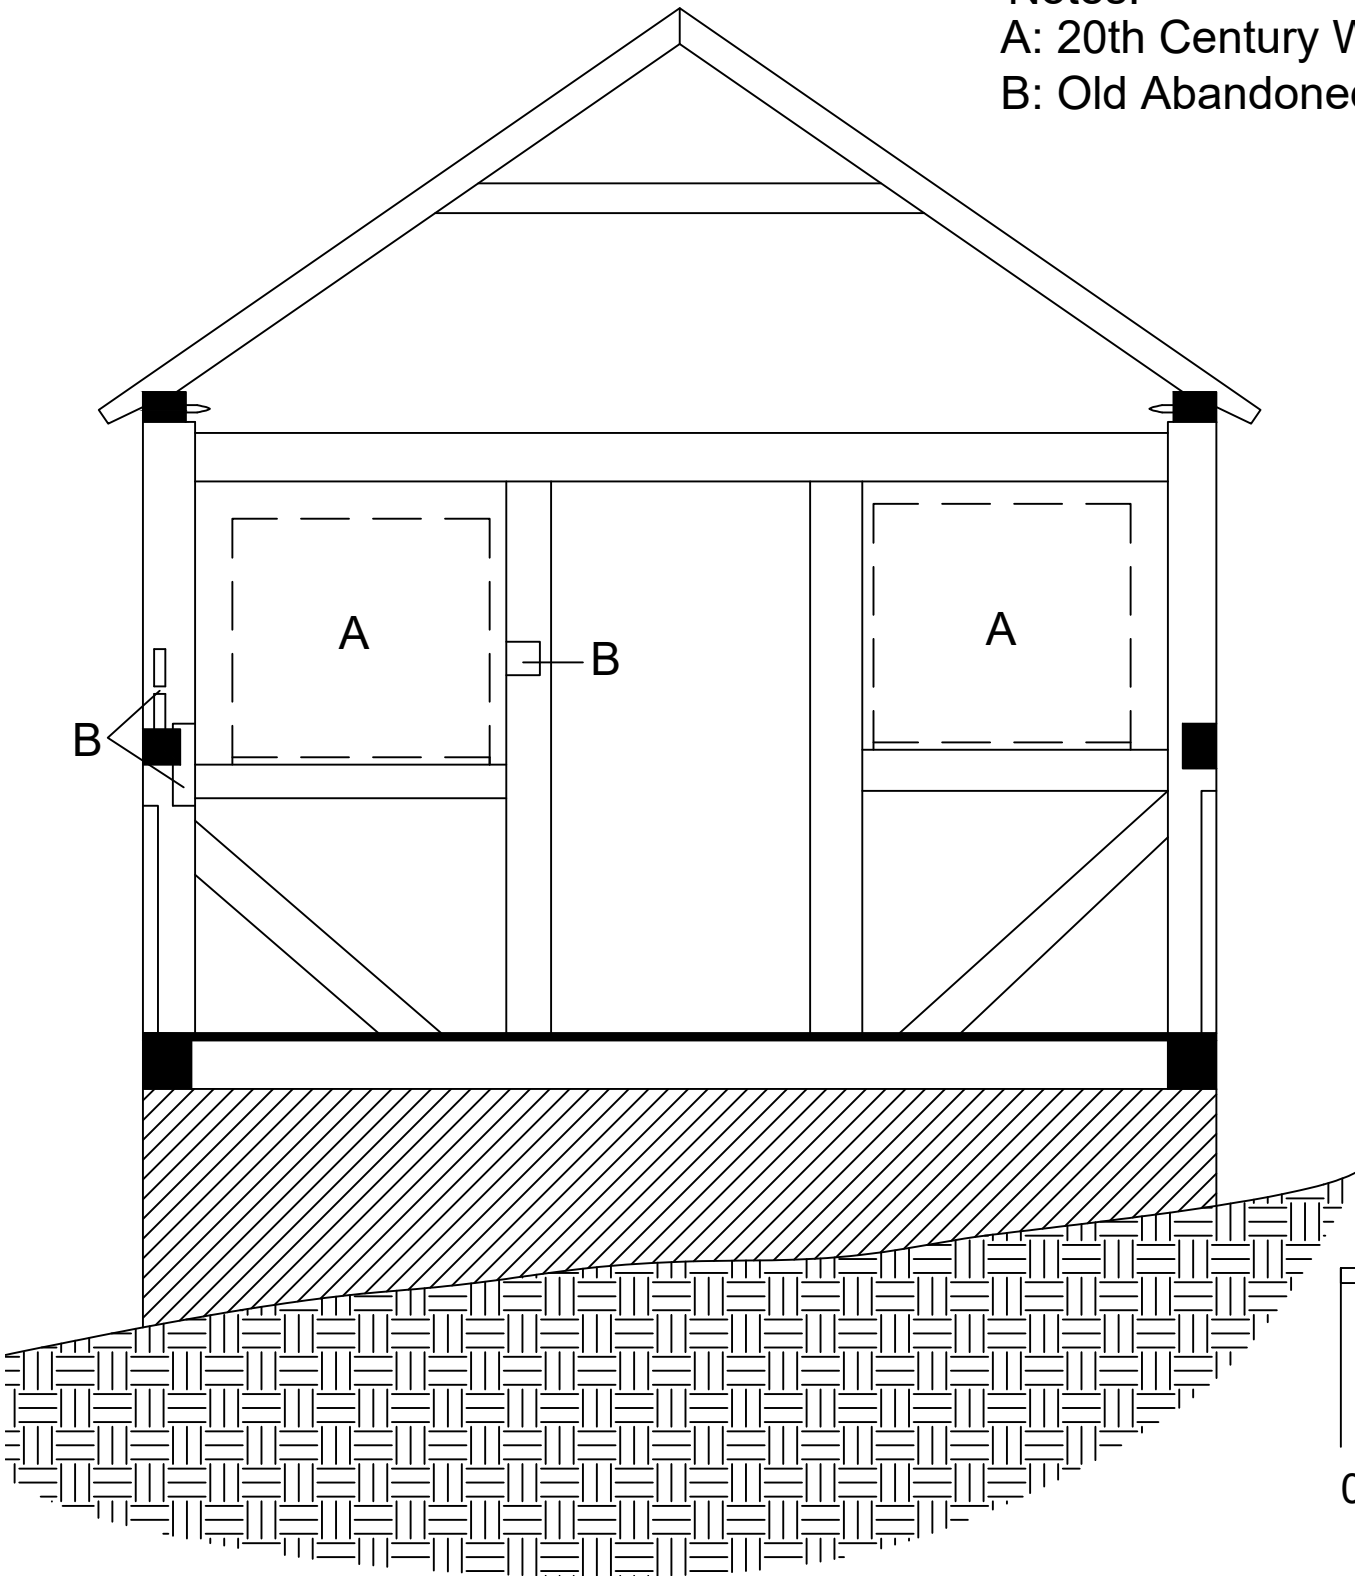

HA-570 James Stephenson House - Susquehanna State Park

Sections - Measured and Drawn by Peter Morrill - November 2019